


STATE	FED. AID PROJ. NO.	SHEET NO.	TOTAL SHEETS
MA	-	1	25
PROJECT FILE NO.		607319	

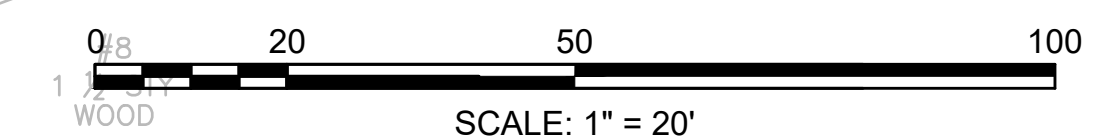

	PROP SHARED USE PATH
	PROP SIDEWALK
	PROP ROADWAY
	PROP LOAM & SEED
	PROP RETAINING WALL
	MODIFIED ROCKFILL WITH COMPOST AND SEED
	WETLAND
	50/100' WETLAND BUFFER
	PERMANENT WORK WITHIN 100' BUFFER
	TEMPORARY WORK WITHIN 100' BUFFER
	200' RIVERFRONT AREA
	PERMANENT WORK WITHIN 200' RIVERFRONT
	TEMPORARY WORK WITHIN 200' RIVERFRONT
	LEACHING GALLEYS



HIGHWAY GUARD DETAILS

STA 19+26 - 23+37 RT, GUARDRAIL, TL-3 (WOOD POSTS) (ITEM 620.13)
STA 23+37 RT, TANGENT END, TL-3 (ITEM 627.83)

STA 27+32, FLARE END, TL-3 (ITEM 627.93)
STA 27+32 - 34+05 RT, GUARDRAIL, TL-3 (WOOD POSTS) (ITEM 620.13)



MAP 71 LOT 171
N/F
JOHNS POND ASSOCIATION
BOOK 7787 PAGE 226

MASHPEE
ROUTE 151 CORRIDOR IMPROVEMENTS

STATE	FED. AID PROJ. NO.	SHEET NO.	TOTAL SHEETS
MA	-	2	25

PROJECT FILE NO. 607319

CONSTRUCTION PLAN
PART 2 OF 25

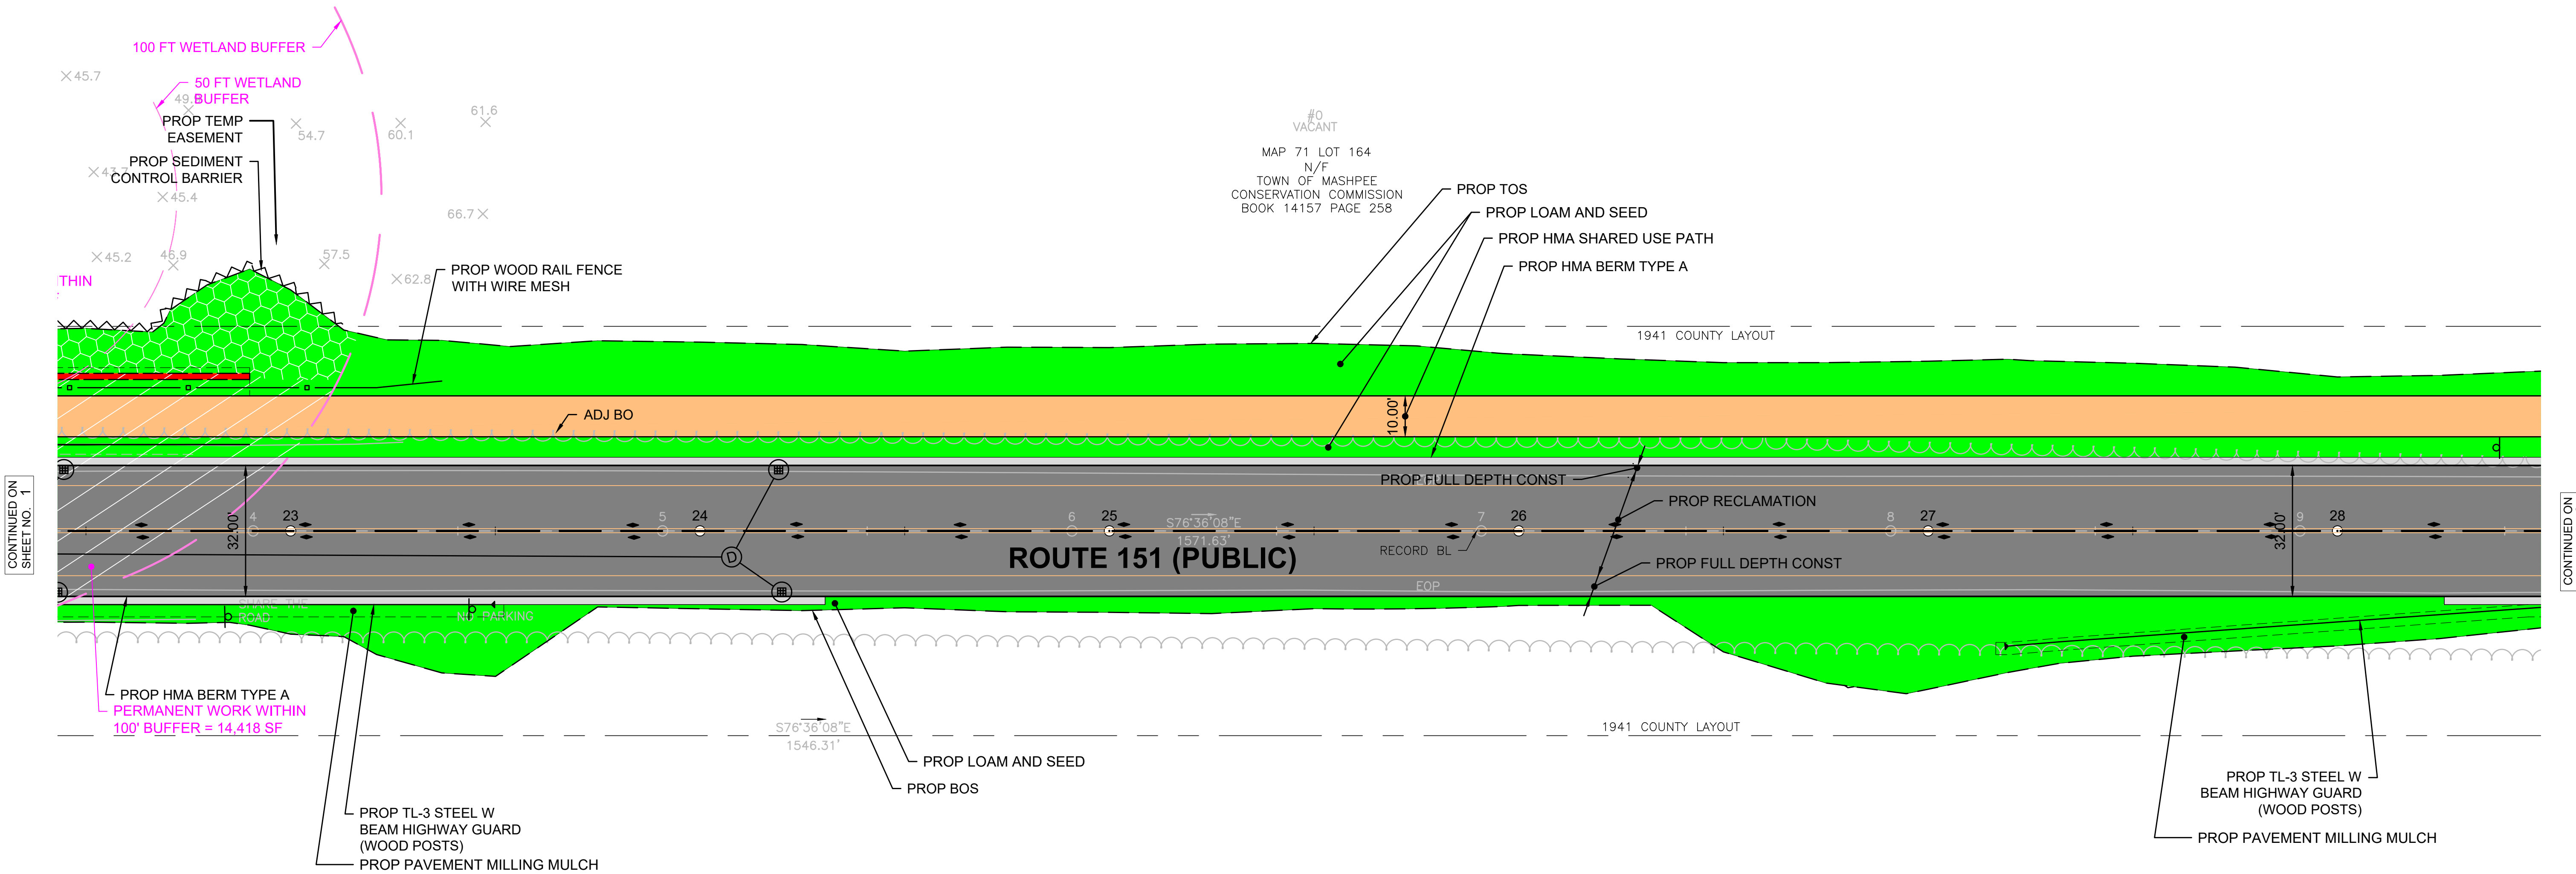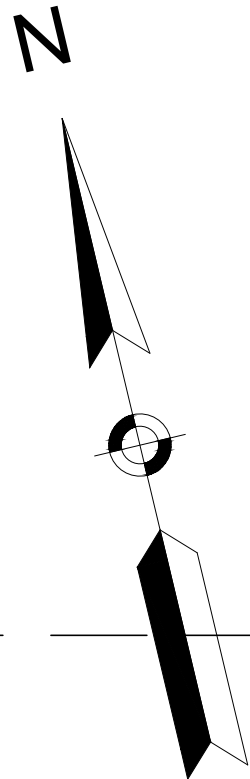


LEGEND

- PROP SHARED USE PATH
- PROP SIDEWALK
- PROP ROADWAY
- PROP LOAM & SEED
- PROP RETAINING WALL
- MODIFIED ROCKFILL WITH COMPOST AND SEED
- WETLAND
- 50/100' WETLAND BUFFER
- PERMANENT WORK WITHIN 100' BUFFER
- TEMPORARY WORK WITHIN 100' BUFFER
- 200' RIVERFRONT AREA
- PERMANENT WORK WITHIN 200' RIVERFRONT
- TEMPORARY WORK WITHIN 200' RIVERFRONT
- LEACHING GALLEYS

MAP 71 LOT 88
N/F
WELCH, ALFRED
BOOK 24008 PAGE 278

#12
1 1/2 STY
WOOD


MAP 71 LOT 86
N/F
MASHPEE TOWN OF
BOARD OF SELECTMEN
#500
VACANT

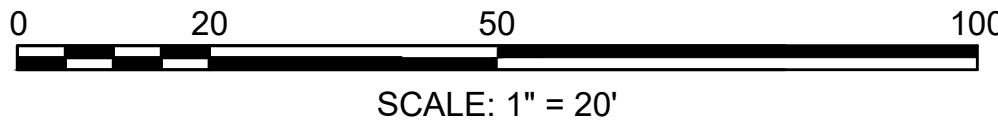

STA 27+32 - 34+05 RT, GUARDRAIL, TL-3 (WOOD POSTS) (ITEM 620.13)

CONSTRUCTION PLAN
PART 3 OF 25

(PUBLIC)

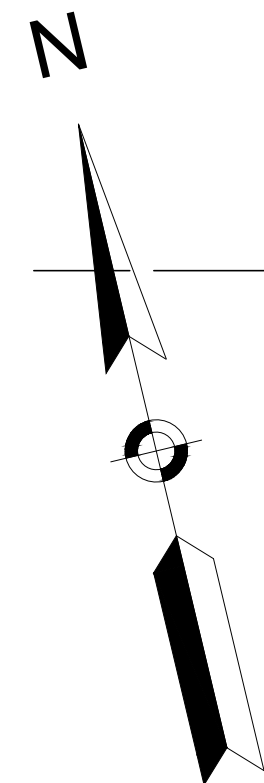

607319_HD(BORDER_ENF-NOI).DWG Plotted on 18-Nov-2014 3:03 PM

HIGHWAY GUARD DETAILS


STA 27+32 - 34+05 RT, GUARDRAIL, TL-3 (WOOD POSTS) (ITEM 620.13)
STA 34+05 RT, TANGENT END, TL-3 (ITEM 627.83)

STA 35+92 RT, TANGENT END, TL-3 (ITEM 627.83)
STA 35+92 - 39+88 RT, GUARDRAIL, TL-3 (WOOD POSTS) (ITEM 620.13)

MASHPEE
ROUTE 151 CORRIDOR IMPROVEMENTS

STATE	FED. AID PROJ. NO.	SHEET NO.	TOTAL SHEETS
MA	-	4	25
PROJECT FILE NO. 607319			

CONSTRUCTION PLAN
PART 4 OF 25

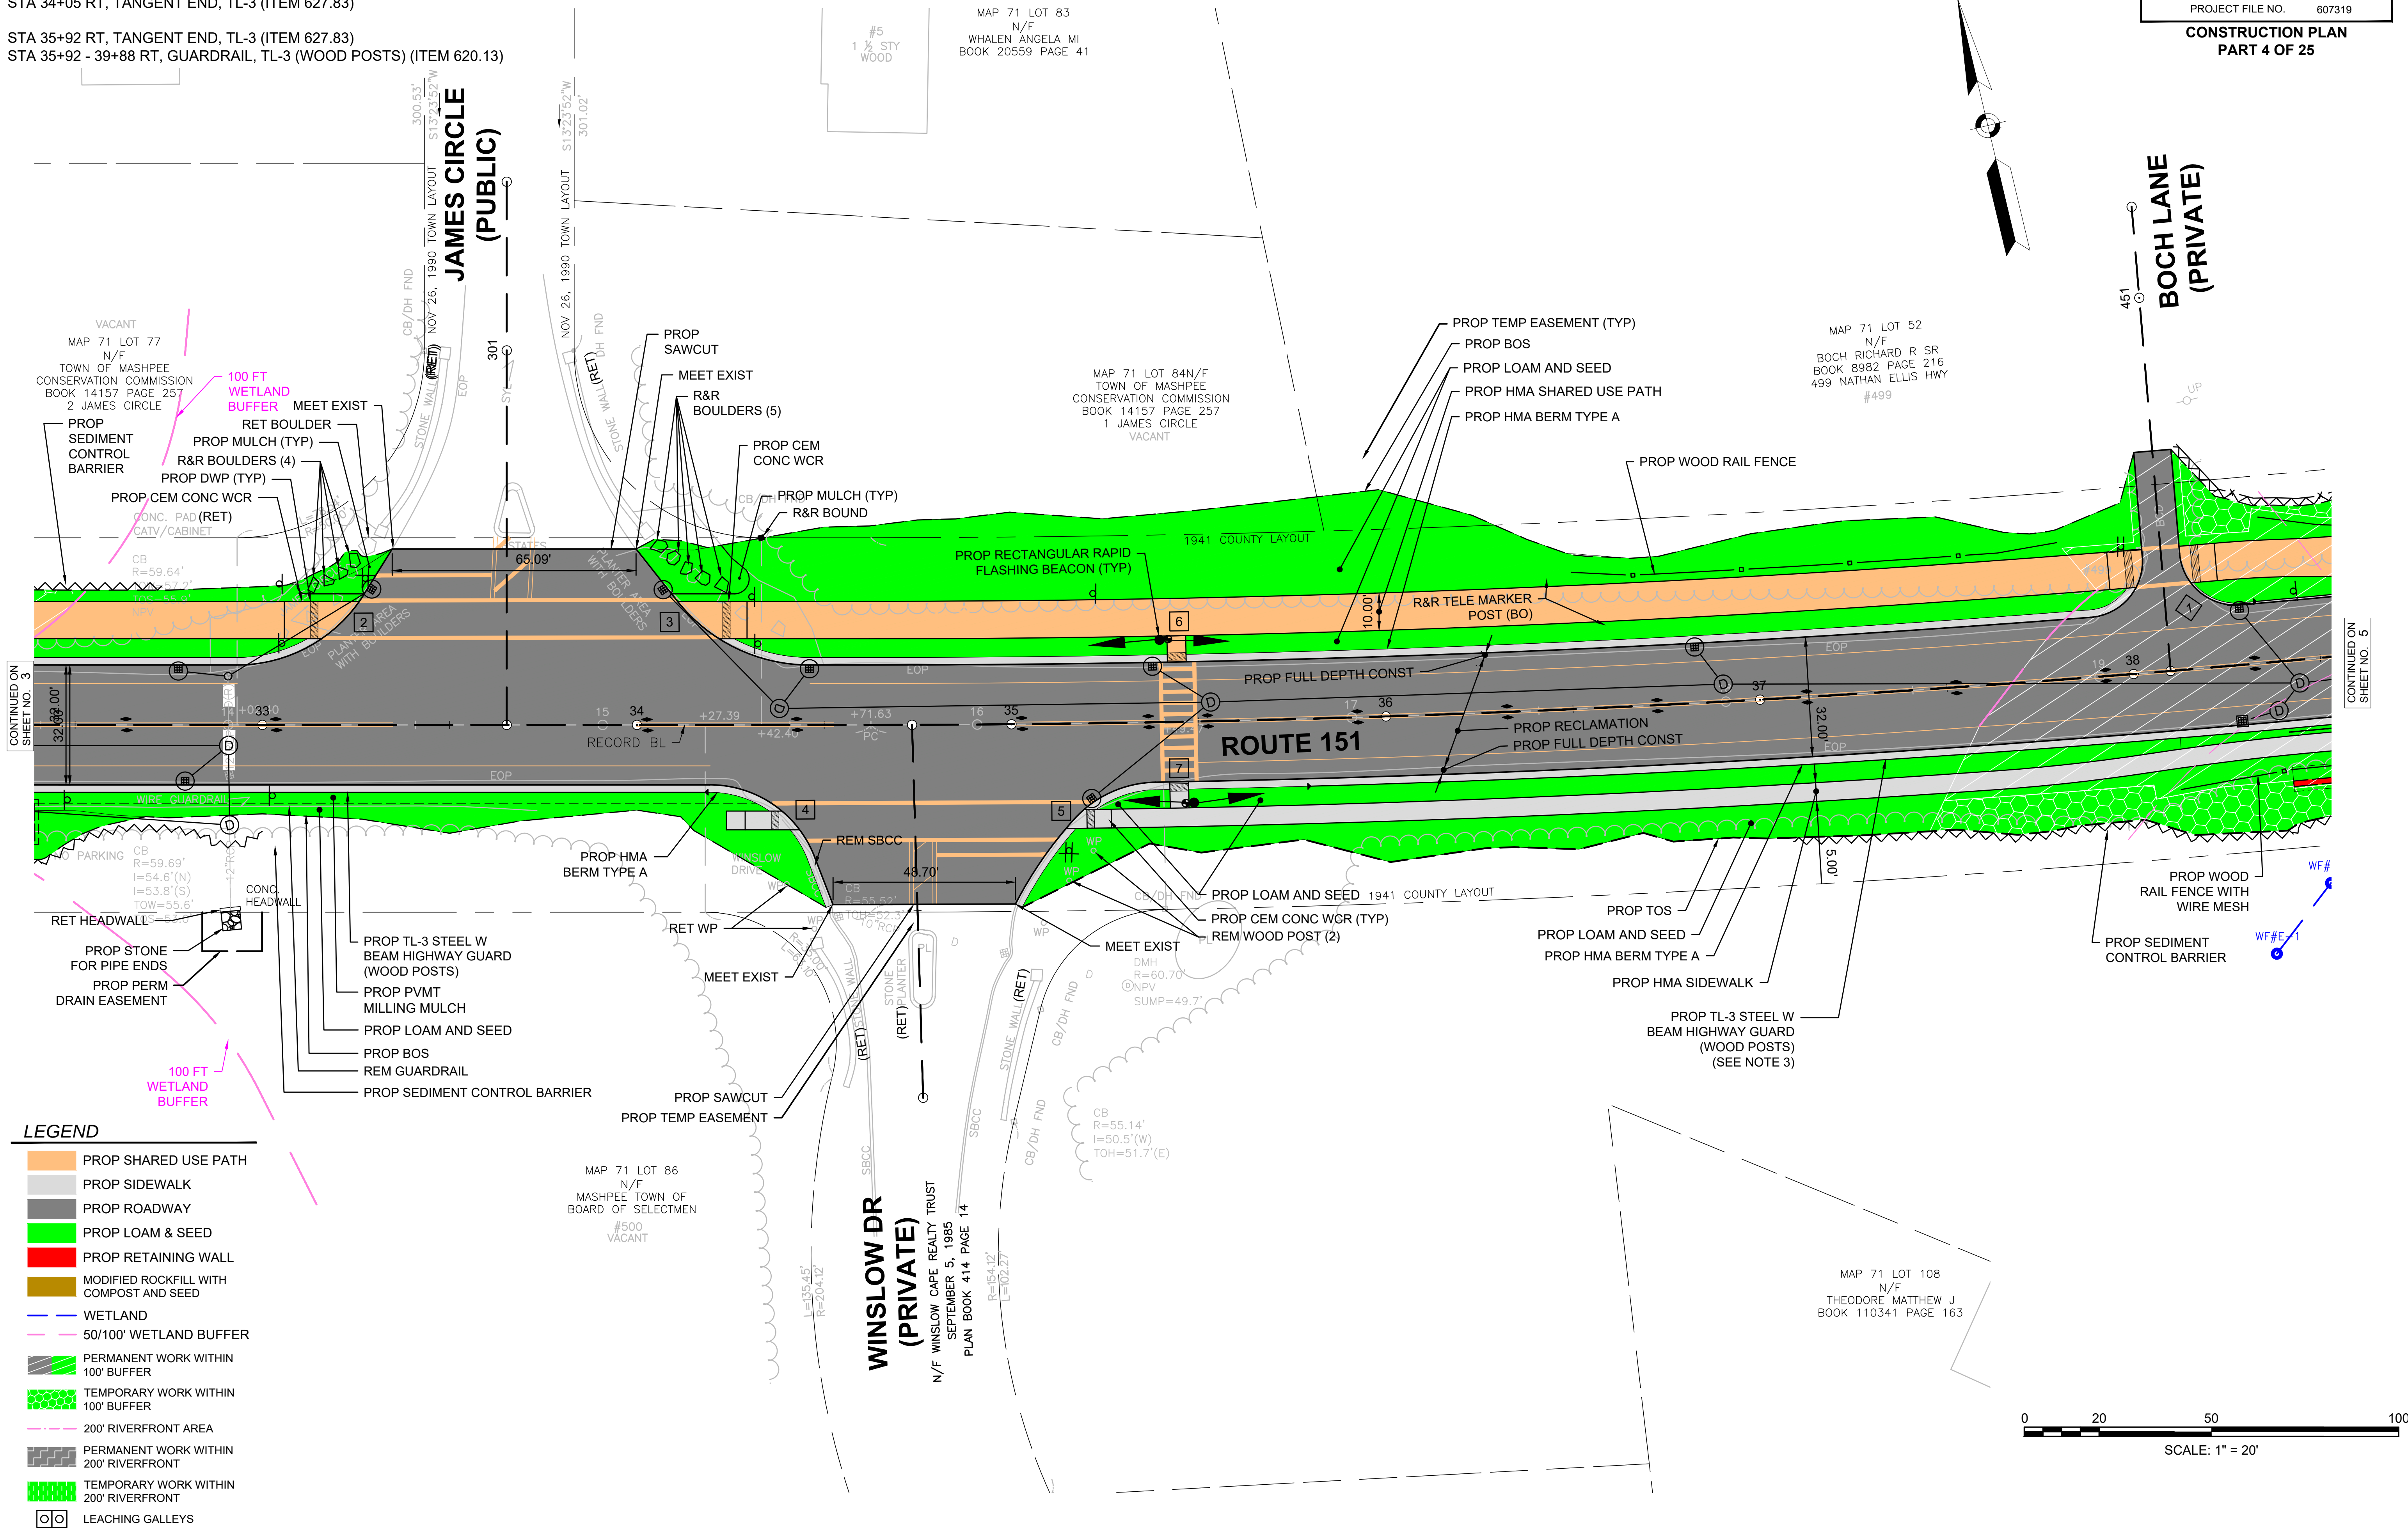

CONTINUED ON
SHEET NO. 3

CONTINUED ON
SHEET NO. 5

- LEGEND**
- PROP SHARED USE PATH
 - PROP SIDEWALK
 - PROP ROADWAY
 - PROP LOAM & SEED
 - PROP RETAINING WALL
 - MODIFIED ROCKFILL WITH COMPOST AND SEED
 - WETLAND
 - 50/100' WETLAND BUFFER
 - PERMANENT WORK WITHIN 100' BUFFER
 - TEMPORARY WORK WITHIN 100' BUFFER
 - 200' RIVERFRONT AREA
 - PERMANENT WORK WITHIN 200' RIVERFRONT
 - TEMPORARY WORK WITHIN 200' RIVERFRONT
 - LEACHING GALLEYS


HIGHWAY GUARD DETAILS

STA 35+92 - 39+88 RT, GUARDRAIL, TL-3 (WOOD POSTS) (ITEM 620.13)
STA 39+88 RT, TANGENT END, TL-3 (ITEM 627.83)
STA 38+47 LT, TANGENT END, TL-3 (ITEM 627.83)
STA 38+47 - 44+43 LT, GUARDRAIL, TL-3 (WOOD POSTS) (ITEM 620.13)

MASHPEE
ROUTE 151 CORRIDOR IMPROVEMENTS

STATE	FED. AID PROJ. NO.	SHEET NO.	TOTAL SHEETS
MA	-	5	25
PROJECT FILE NO.		607319	

CONSTRUCTION PLAN
PART 5 OF 25

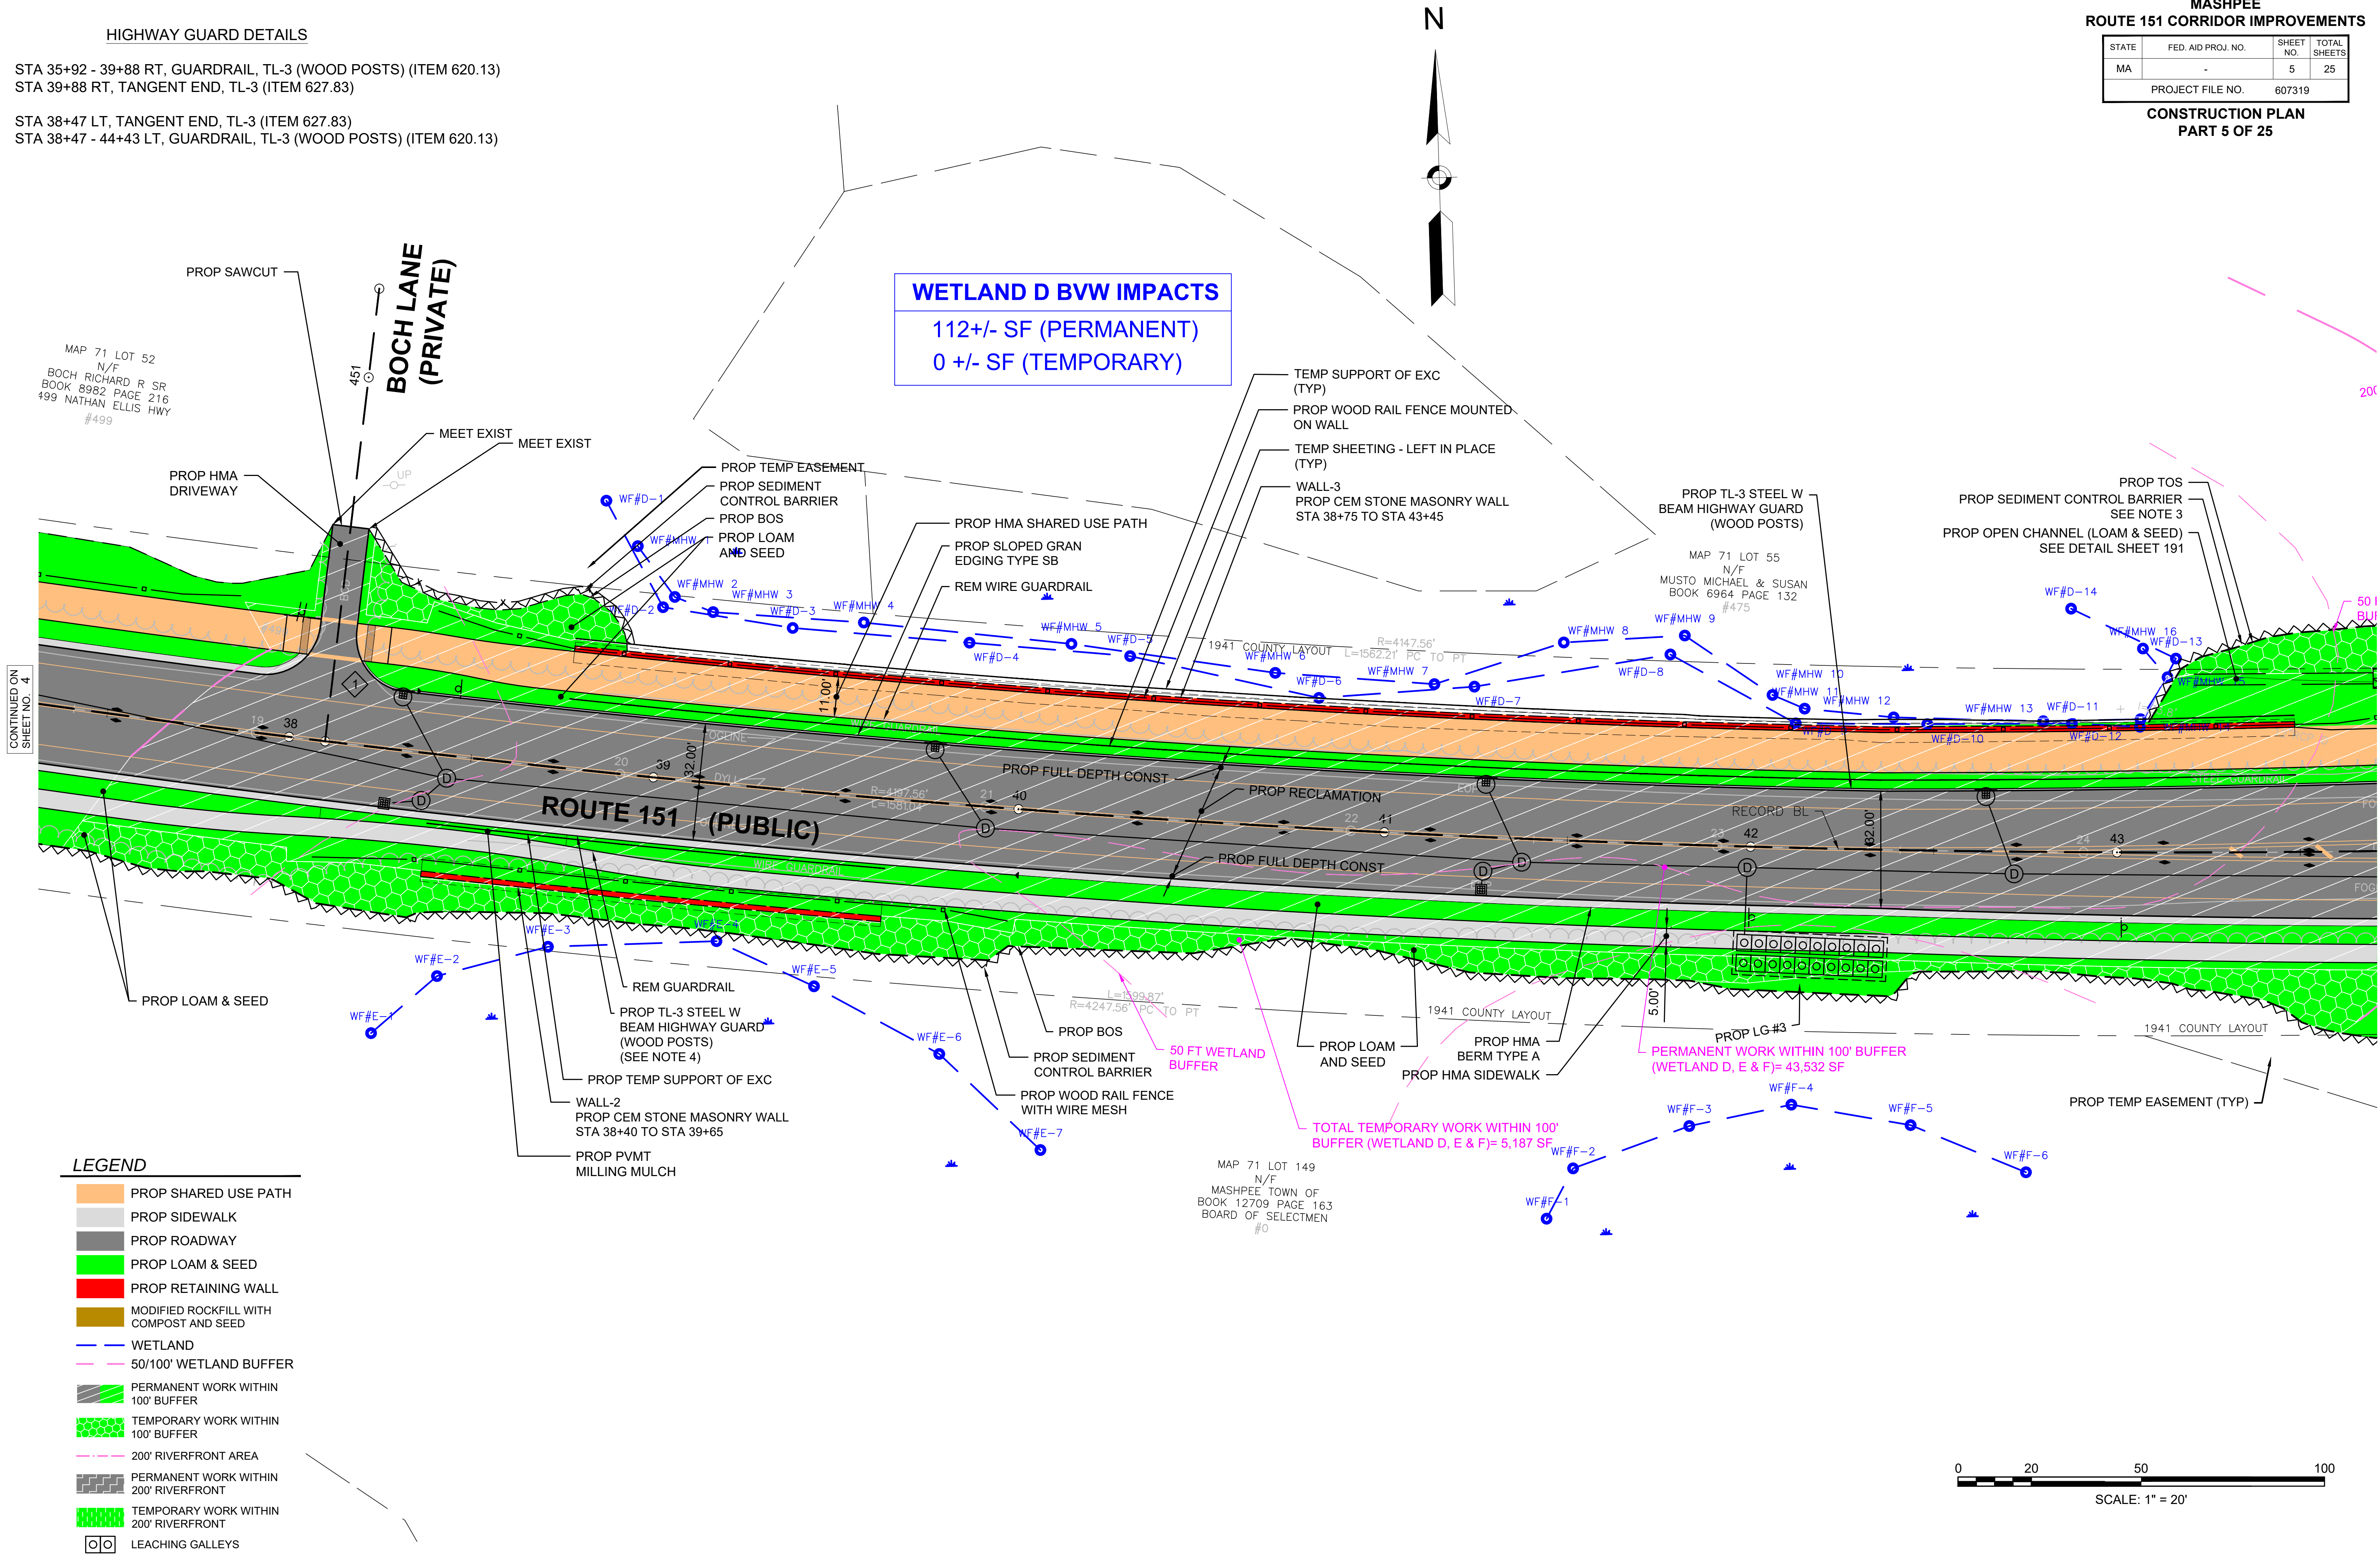

STATE	FED. AID PROJ. NO.	SHEET NO.	TOTAL SHEETS
MA	-	7	25
PROJECT FILE NO.		607319	

STA 46+00 - 47+80 RT, GUARDRAIL, TL-3 (WOOD POSTS) (ITEM 620.13)
STA 47+80 RT, TANGENT END, TL-3 (ITEM 627.83)



CONTINUED ON
SHEET NO. 8

607319 HD(BORDER_ENF-NOI).DWG Plotted on 18-Nov-2014 3:03 PM

HIGHWAY GUARD DETAILS

STA 59+60 RT, TANGENT END, TL-3 (ITEM 627.83)
STA 59+60 - 61+07 RT, GUARDRAIL, TL-3 (WOOD POSTS) (ITEM 620.13)
STA 61+07 RT, TANGENT END, TL-3 (ITEM 627.83)

STA 59+62 LT, TRAILING ANCHORAGE (ITEM 627.1)
STA 59+62 - 62+91 LT, GUARDRAIL, TL-3 (WOOD POSTS) (ITEM 620.13)
STA 62+91 LT, TANGENT END, TL-3 (ITEM 627.83)

MASHPEE
ROUTE 151 CORRIDOR IMPROVEMENTS

STATE	FED. AID PROJ. NO.	SHEET NO.	TOTAL SHEETS
MA	-	9	25
PROJECT FILE NO.		607319	

CONSTRUCTION PLAN
PART 9 OF 25

WETLAND J BVW IMPACTS

186+/- SF (PERMANENT)

0 +/- SF (TEMPORARY)

MAP 72 LOT 57B
N/F
CORMIER HOLDINGS LLC
CERTIFICATE 191468
#80 ALGONQUIN AVE
1 STY
METAL

CB
R=47.54'
TOB=45.0'(S)

ALGONQUIN AVE
(PUBLIC)

TOTAL TEMPORARY WORK
WITHIN 100' BUFFER = 1,400 SF


100 FT WETLAND BUFFER

PERMANENT WORK WITHIN
100' BUFFER = 23,381 SF

ALGONQUIN AVE
(PRIVATE)

0 20 50 100

SCALE: 1" = 20'

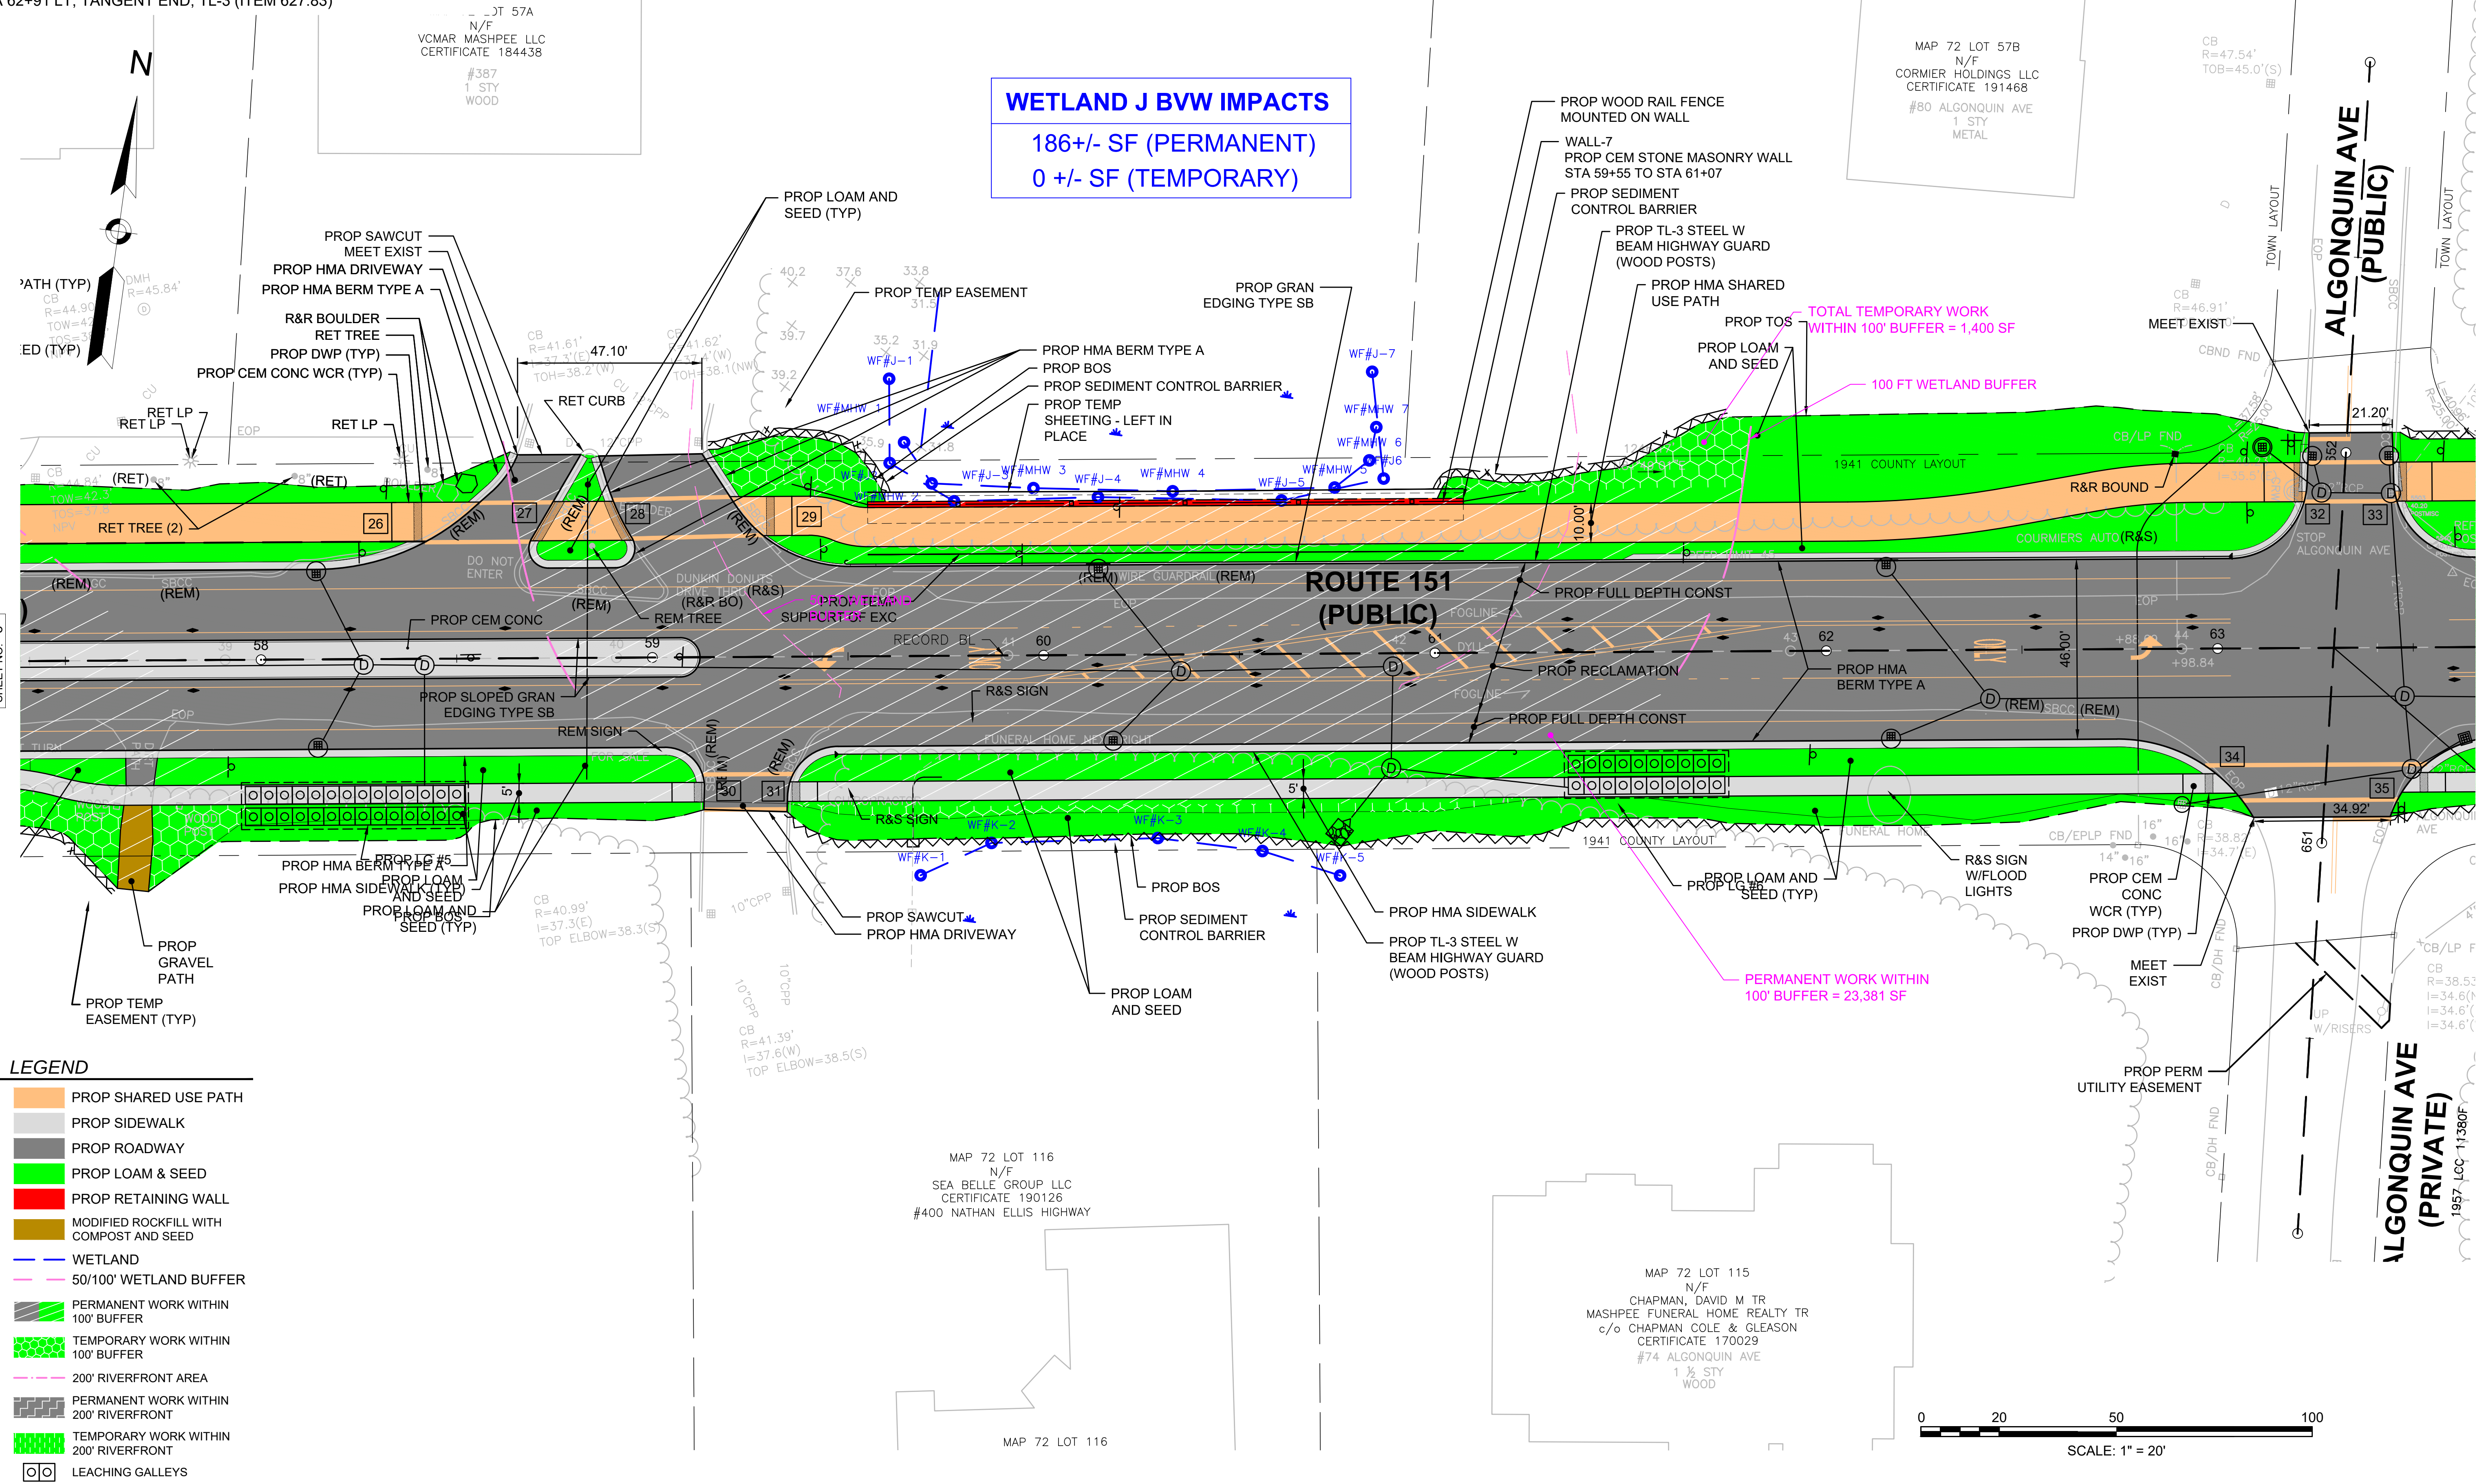

CONTINUED ON
SHEET NO. 8

CONTINUED ON
SHEET NO. 10

STA 63+85 - 69+81 RT, GUARDRAIL, TL-3 (WOOD POSTS) (ITEM 620.13)
STA 69+81 RT, TANGENT END, TL-3 (ITEM 627.83)


STA 64+38 - 71+67 LT, GUARDRAIL, TL-3 (WOOD POSTS) (ITEM 620.13)
STA 71+67 LT, TRAILING ANCHORAGE (ITEM 627.1)


CONSTRUCTION PLAN
PART 11 OF 25



CONTINUED ON
SHEET NO. 12

	PROP SHARED USE PATH
	PROP SIDEWALK
	PROP ROADWAY
	PROP LOAM & SEED
	PROP RETAINING WALL
	MODIFIED ROCKFILL WITH COMPOST AND SEED
	WETLAND
	50/100' WETLAND BUFFER
	PERMANENT WORK WITHIN 100' BUFFER
	TEMPORARY WORK WITHIN 100' BUFFER
	200' RIVERFRONT AREA
	PERMANENT WORK WITHIN 200' RIVERFRONT
	TEMPORARY WORK WITHIN 200' RIVERFRONT
	LEACHING GALLEYS

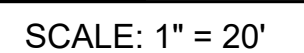

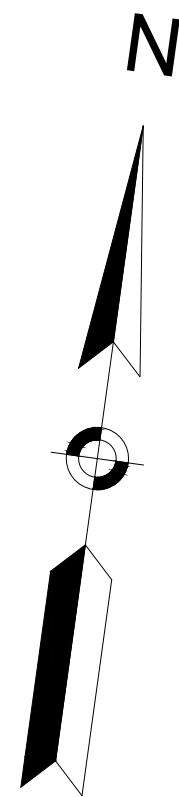

HIGHWAY GUARD DETAILS

NONE

MASHPEE
ROUTE 151 CORRIDOR IMPROVEMENTS

STATE	FED. AID PROJ. NO.	SHEET NO.	TOTAL SHEETS
MA	-	12	25

PROJECT FILE NO. 607319
CONSTRUCTION PLAN
PART 12 OF 25

MAP 65 LOT 35
N/F
SOUTHPORT ON CAPE COD CONDO AS
C/O SOUTHPORT ON CAPE COD A/K/
CERTIFICATE 1325150
242.37 ACRES±
10,557,637 SQ. FT.±

MAP 65 LOT 35
N/F
SOUTHPORT ON CAPE COD CONDO AS
C/O SOUTHPORT ON CAPE COD A/K/
CERTIFICATE 1257416
#122 LEISURE GREEN DR

PROP TEMP EASEMENT
PROP PERM EASEMENT
PROP HMA BERM TYPE A

PROP LOAM AND SEED
PROP SHARED USE PATH

PROP PERM UTILITY
EASEMENT

PROP DWP (TYP)
PROP CEM CONC WCR (TYP)

R&R SIGN
R&R SIGN

ROUTE 151 (PUBLIC)

OLD BARNSTABLE RD
(PUBLIC)

CONTINUED ON
SHEET NO. 11

CONTINUED ON
SHEET NO. 13

LEGEND

- PROP SHARED USE PATH
- PROP SIDEWALK
- PROP ROADWAY
- PROP LOAM & SEED
- PROP RETAINING WALL
- MODIFIED ROCKFILL WITH COMPOST AND SEED
- WETLAND
- 50/100' WETLAND BUFFER
- PERMANENT WORK WITHIN 100' BUFFER
- TEMPORARY WORK WITHIN 100' BUFFER
- 200' RIVERFRONT AREA
- PERMANENT WORK WITHIN 200' RIVERFRONT
- TEMPORARY WORK WITHIN 200' RIVERFRONT
- LEACHING GALLEYS

0 20 50 100
SCALE: 1" = 20'


HIGHWAY GUARD DETAILS

NONE

MASHPEE
ROUTE 151 CORRIDOR IMPROVEMENTS

STATE	FED. AID PROJ. NO.	SHEET NO.	TOTAL SHEETS
MA	-	13	25
PROJECT FILE NO.		607319	

CONSTRUCTION PLAN
PART 13 OF 25

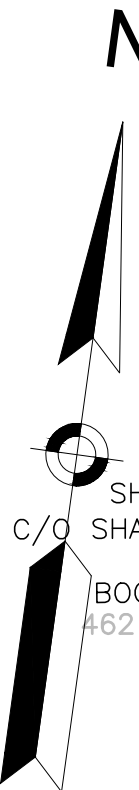



MAP 73 LOT 47
N/F
SHAW'S REALTY TRUST
C/O SHAW'S SUPERMARKET #7093
TAX DEPARTMENT
BOOK 17005 PAGE 319
462 OLD BARNSTABLE RD
VACANT

MAP 73 LOT 47
N/F
SHAW'S REALTY TRUST
C/O SHAW'S SUPERMARKET #7093
TAX DEPARTMENT
BOOK 17005 PAGE 319
462 OLD BARNSTABLE RD
VACANT

MAP 73 LOT 45
N/F
MASHPEE TOWN OF
HIGH SCHOOL
BOARD OF SELECTMEN
BOOK 9520 PAGE 98
#500 OLD BARNSTABLE RD

LEGEND

- PROP SHARED USE PATH
- PROP SIDEWALK
- PROP ROADWAY
- PROP LOAM & SEED
- PROP RETAINING WALL
- MODIFIED ROCKFILL WITH COMPOST AND SEED
- WETLAND
- 50/100' WETLAND BUFFER
- PERMANENT WORK WITHIN 100' BUFFER
- TEMPORARY WORK WITHIN 100' BUFFER
- 200' RIVERFRONT AREA
- PERMANENT WORK WITHIN 200' RIVERFRONT
- TEMPORARY WORK WITHIN 200' RIVERFRONT
- LEACHING GALLEYS

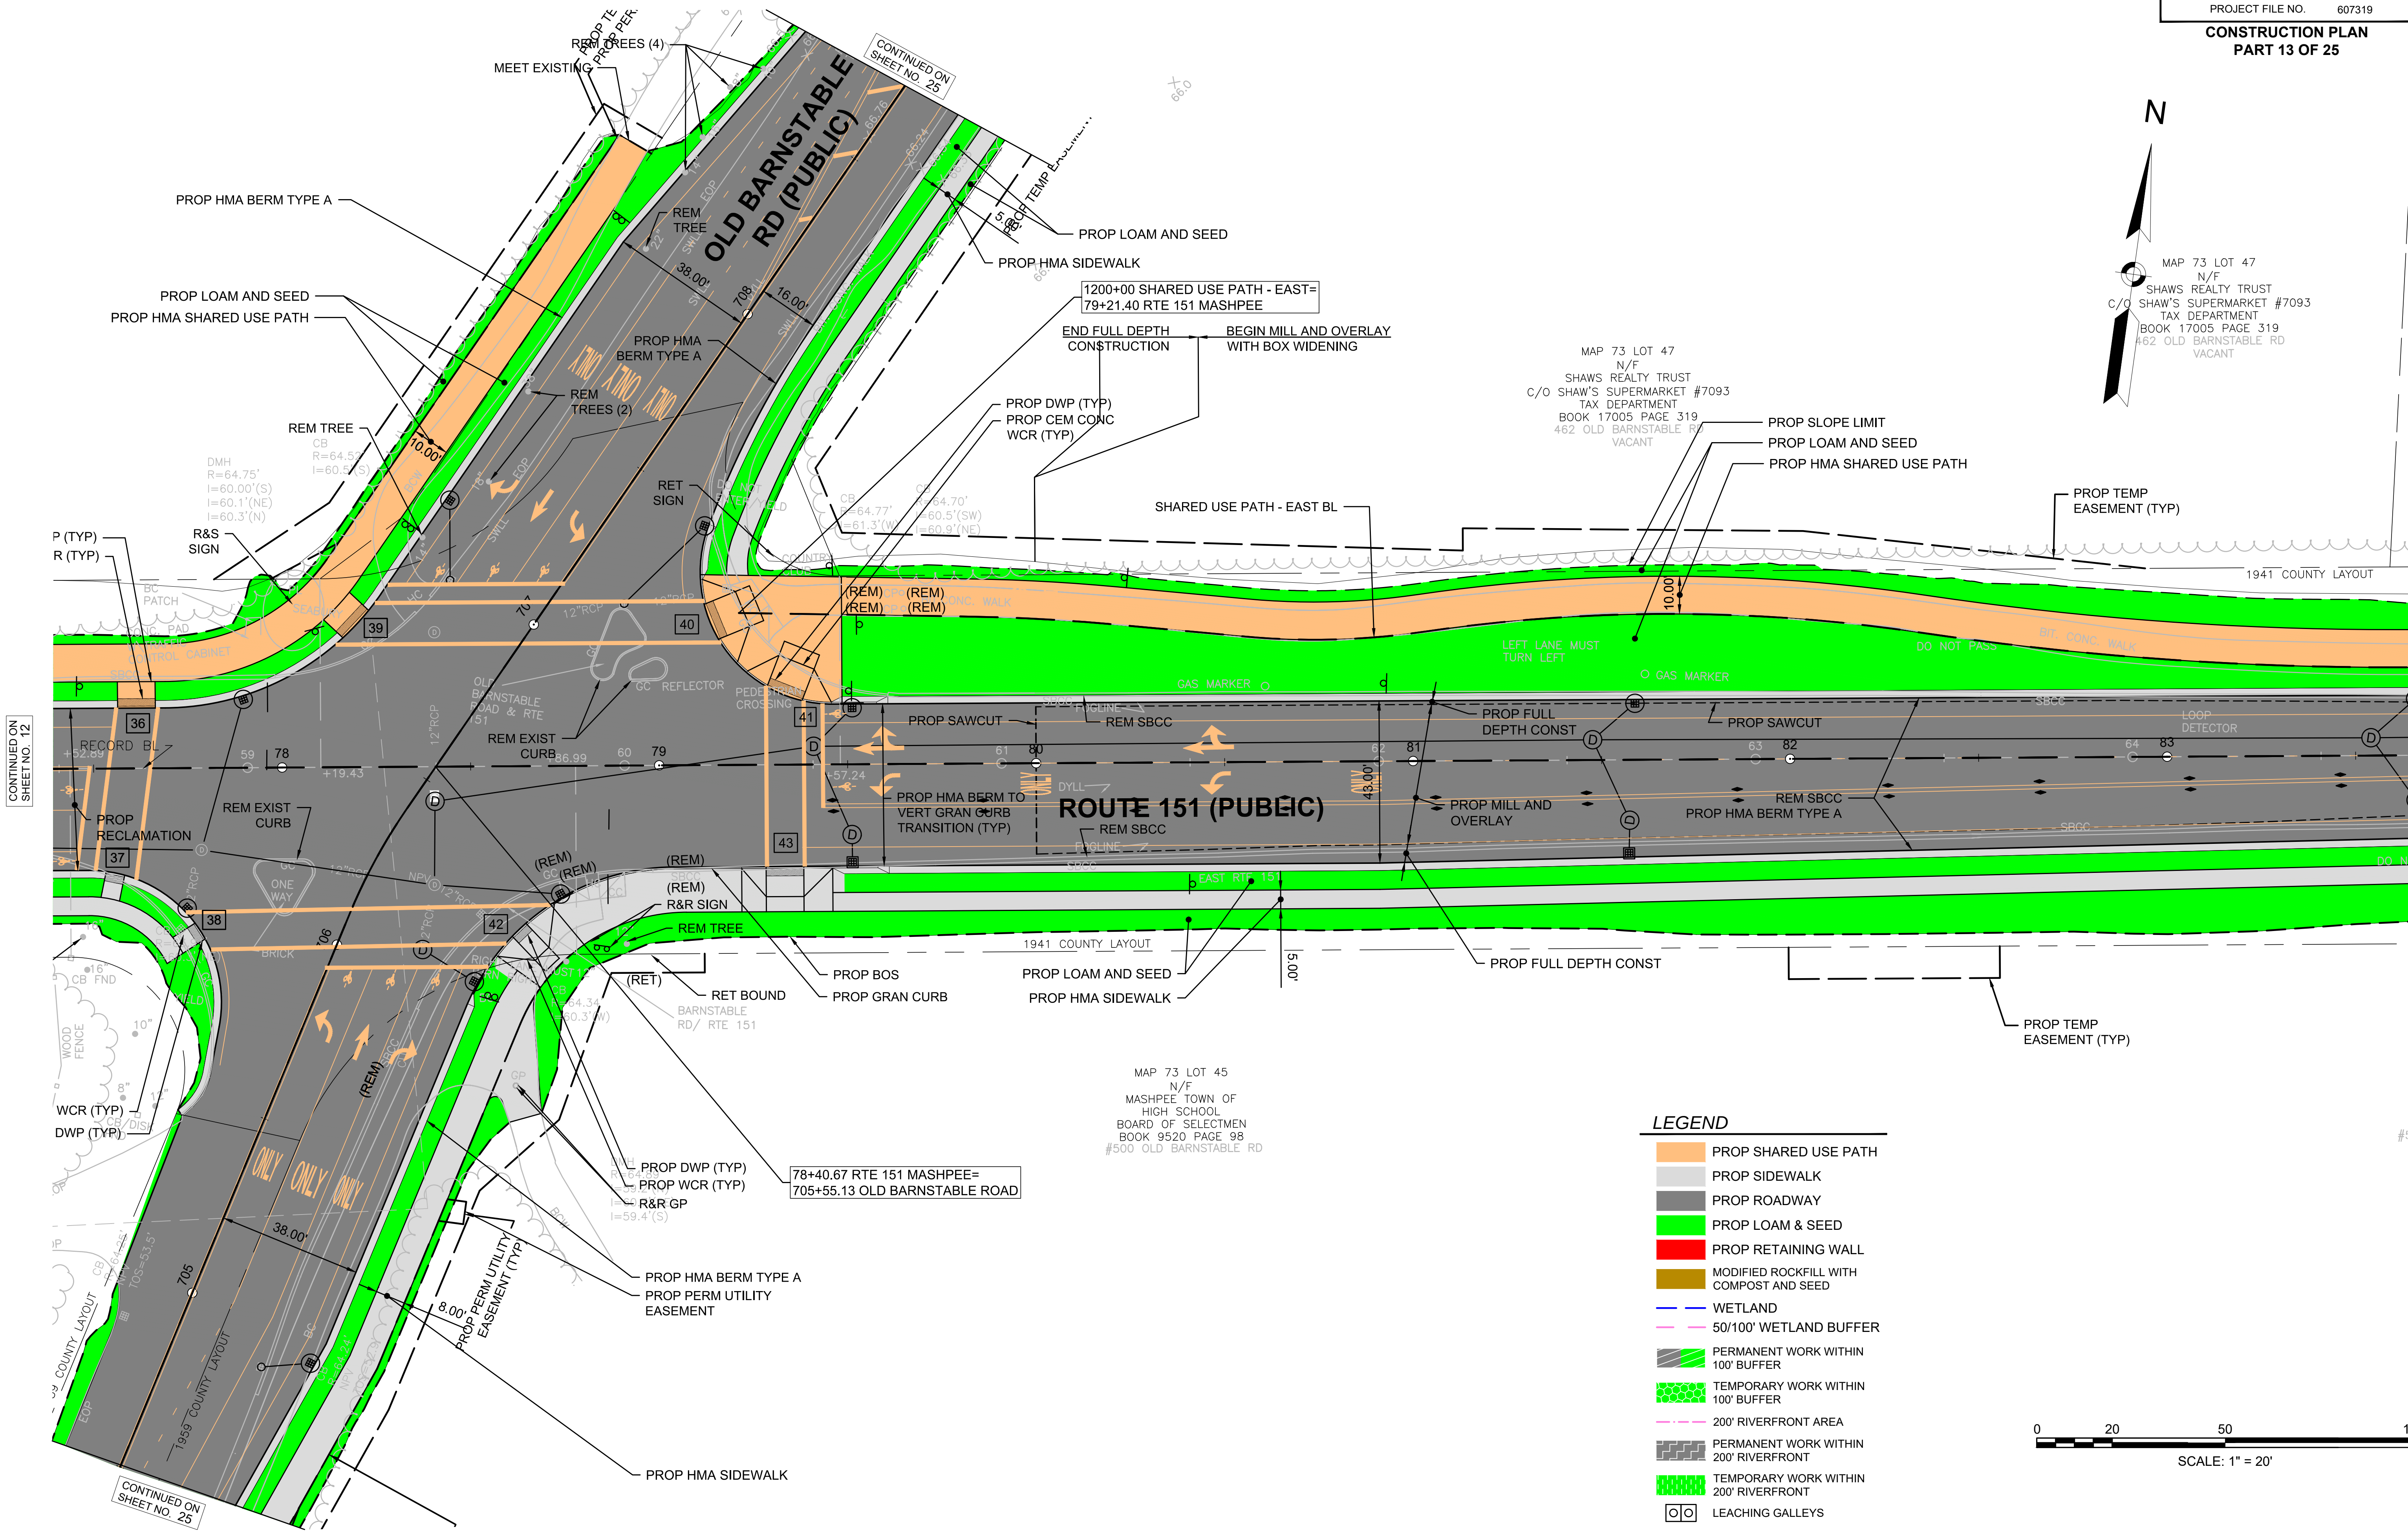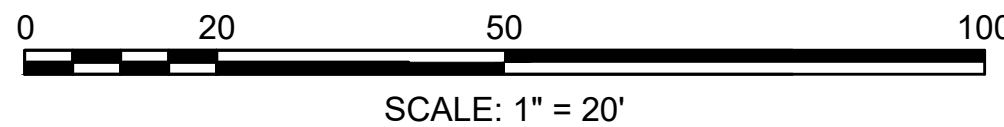

CONTINUED ON
SHEET NO. 12

CONTINUED ON
SHEET NO. 14

HIGHWAY GUARD DETAILS

NONE

MAP 73 LOT 47
N/F
SHAW'S REALTY TRUST
C/O SHAW'S SUPERMARKET #7093
TAX DEPARTMENT
BOOK 17005 PAGE 319
462 OLD BARNSTABLE RD
VACANT

PARCEL TE-34
SHAW'S REALTY TRUST
C/O SHAW'S SUPERMARKET #7093
TAX DEPARTMENT
AREA ABOUT 4,451 SF

— PROP TEMP
EASEMENT (TYP)

MAP 73 LOT 46
N/F
SHAW'S REALTY TRUST
C/O SHAW'S SUPERMARKET #7093
TAX DEPARTMENT
BOOK 17005 PAGE 319
462 OLD BARNSTABLE RD
VACANT

- ✓ PROP BOS
- ✓ PROP LOAM AND SEED
- ✓ PROP HMA SHARED USE PATH
- ✓ PROP HMA CURB TYPE A

7 SHARED USE PATH - EAST BL CB/DH FND

MAP 73 LOT 31
N/F
SHAW'S REALTY TRUST
C/O SHAW'S SUPERMARKET #7093
TAX DEPARTMENT
BOOK 17005 PAGE 319
462 OLD BARNSTABLE RD
VACANT

PROP TEMP EASEMENT

ROUTĚ 151 (PUBLÍC)


REM GRAVEL AND FOUNDATION
PROP LOAM AND SEED

— PROP TEMP
EASEMENT (TYP)


TOWN OF MASHPEE HIGH SCHOOL
BOARD OF SELECTMEN
AREA ABOUT 472 SF

MAP 73 LOT 45
N/F
MASHPEE TOWN OF
HIGH SCHOOL
BOARD OF SELECTMEN
BOOK 9520 PAGE 98

- PROP SHARED USE PATH
- PROP SIDEWALK
- PROP ROADWAY
- PROP LOAM & SEED
- PROP RETAINING WALL
- MODIFIED ROCKFILL WITH COMPOST AND SEED
- WETLAND
- 50'/100' WETLAND BUFFER
- PERMANENT WORK WITHIN 100' BUFFER
- TEMPORARY WORK WITHIN 100' BUFFER
- 200' RIVERFRONT AREA
- PERMANENT WORK WITHIN 200' RIVERFRONT
- TEMPORARY WORK WITHIN 200' RIVERFRONT
- LEACHING GALLEYS

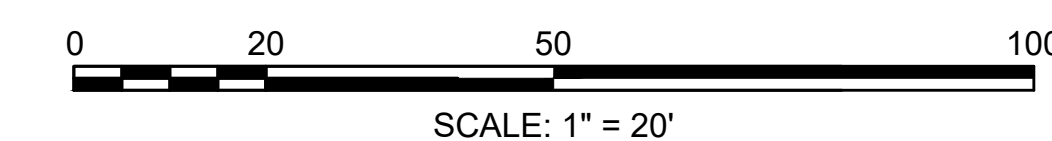

NONE

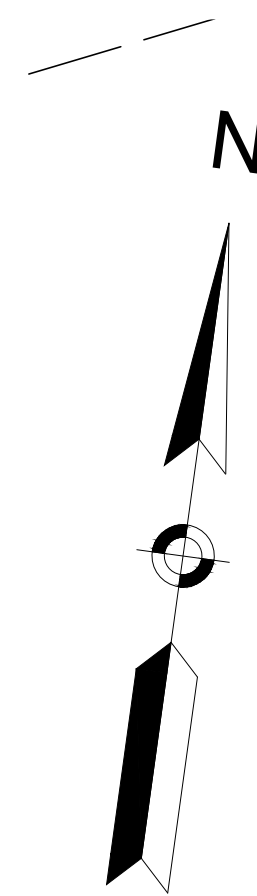

STATE	FED. AID PROJ. NO.	SHEET NO.	TOTAL SHEETS
MA	-	16	25
PROJECT FILE NO.		607319	

CONSTRUCTION PLAN
PART 16 OF 25

PARCEL TE-39 -
MASHPEE COMMONS L P
AREA ABOUT 2,695 SF

— PROP TEMP EASEMENT (TYP)

PARCEL TE-37 MAP 73 LOT 5
TURCHIN LLC N/F
C/O MJ RYAN ASSOCIATES TURCHIN LLC
AREA ABOUT 2,689 SF C/O MJ RYAN ASSOCIATES
BOOK 13831 PAGE 175
#211
VACANT

MAP 73 LOT 5
N/F
TURCHIN LLC
O MU RYAN ASSOCIATES
OOK 13831 PAGE 175
#211
VACANT

✓ PROP LOAM AND SEED

✓ PROP TOS

PROP HMA SHARED USE PATH

PROP TEMP EASEMENT (TYP)

CONTINUED ON
SHEET NO. 15

CONTINUED ON
SHEET NO. 17

ROUTE 151 (PUBLIC)

REM SBCC
PROP HMA BERM TYPE


1941 COUNTY LAYOUT

PROP LOAM AND SEED

PROP TOS

PROP HMA SIDEWALK

	PROP SHARED USE PATH
	PROP SIDEWALK
	PROP ROADWAY
	PROP LOAM & SEED
	PROP RETAINING WALL
	MODIFIED KERFILL WITH COMPOST AND SEED
	WETLAND
	50/100' WETLAND BUFFER
	PERMANENT WORK WITHIN 100' BUFFER
	TEMPORARY WORK WITHIN 100' BUFFER
	200' RIVERFRONT AREA
	PERMANENT WORK WITHIN 200' RIVERFRONT
	TEMPORARY WORK WITHIN 200' RIVERFRONT
	LEACHING GALLEYS

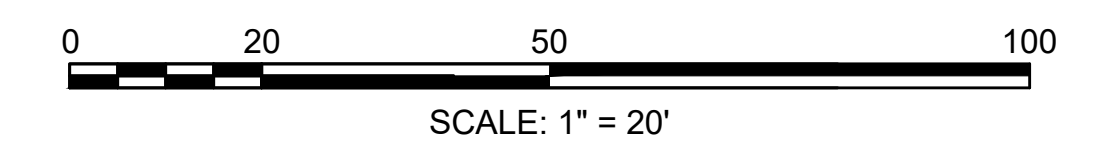


607319_HD(BORDER_ENF-NOI).DWG Plotted on 18-Nov-2014 3:03 PM

STATE	FED. AID PROJ. NO.	SHEET NO.	TOTAL SHEETS
MA	-	17	25
PROJECT FILE NO.		607319	

STA 100+78 RT, TANGENT END, TL-3 (ITEM 627.83)
STA 100+78 - 103+26 RT, GUARDRAIL, TL-3 (WOOD POSTS) (ITEM 620.13)
STA 103+26 RT, TANGENT END, TL-3 (ITEM 627.83)



	PROP SHARED USE PATH
	PROP SIDEWALK
	PROP ROADWAY
	PROP LOAM & SEED
	PROP RETAINING WALL
	MODIFIED ROCKFILL WITH COMPOST AND SEED
	WETLAND
	50/100' WETLAND BUFFER
	PERMANENT WORK WITHIN 100' BUFFER
	TEMPORARY WORK WITHIN 100' BUFFER
	200' RIVERFRONT AREA
	PERMANENT WORK WITHIN 200' RIVERFRONT

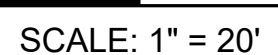

607319_HD(BORDER_ENF-NOI).DWG Plotted on 18-Nov-2014 3:03 PM



CONTINUED ON
SHEET NO. 18

STA 100+78 - 103+26 RT, GUARDRAIL, TL-3 (WOOD POSTS) (ITEM 620.13)
STA 103+26 RT, TANGENT END, TL-3 (ITEM 627.83)

STA 104+04 RT, TANGENT END, TL-3 (ITEM 627.83)
STA 104+04 - 106+03 RT, GUARDRAIL, TL-3 (WOOD POSTS) (ITEM 620.13)
STA 106+03 RT, TANGENT END, TL-3 (ITEM 627.83)

STATE	FED. AID PROJ. NO.	SHEET NO.	TOTAL SHEETS
MA	-	18	25
PROJECT FILE NO.		607319	

CONSTRUCTION PLAN
PART 18 OF 25

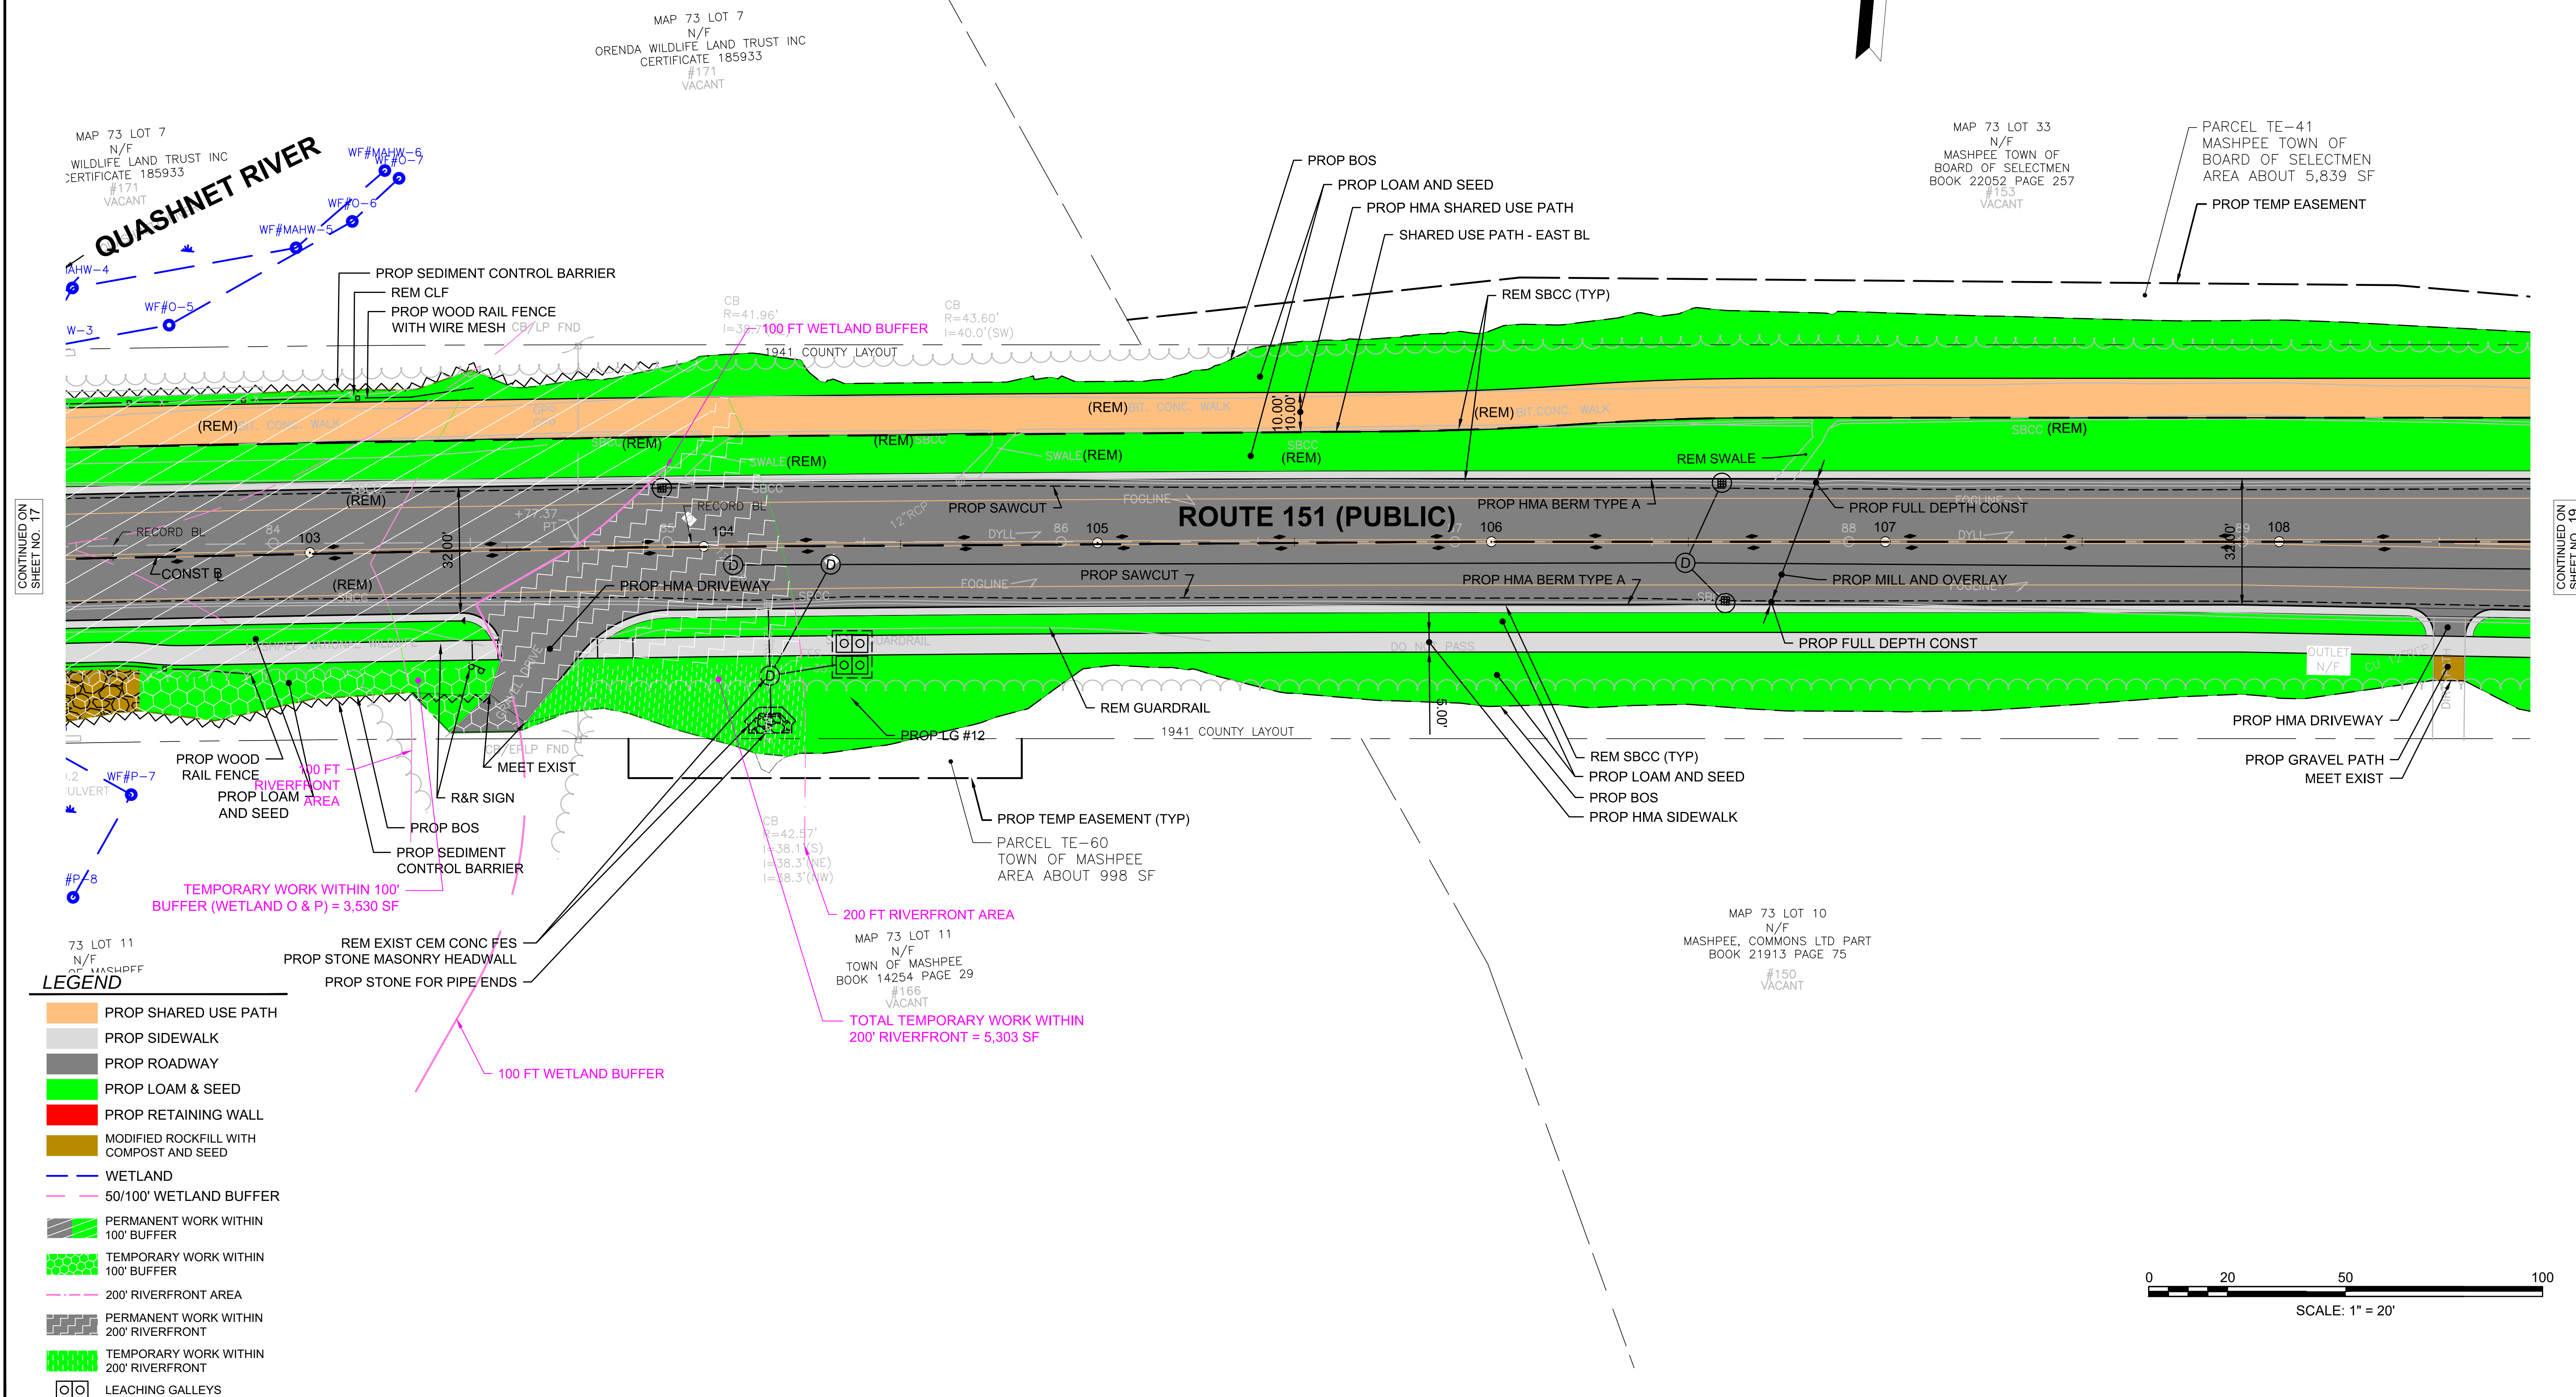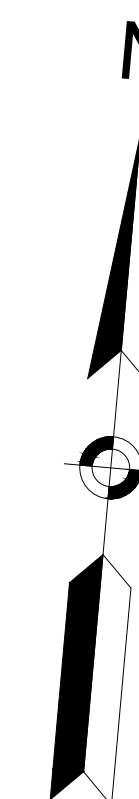

CONTINUED ON
SHEET NO. 17

CONTINUED ON


HIGHWAY GUARD DETAILS


NONE

**MASHPEE
ROUTE 151 CORRIDOR IMPROVEMENTS**

STATE	FED. AID PROJ. NO.	SHEET NO.	TOTAL SHEETS
MA	-	19	25
PROJECT FILE NO.		607319	

**CONSTRUCTION PLAN
PART 19 OF 25**

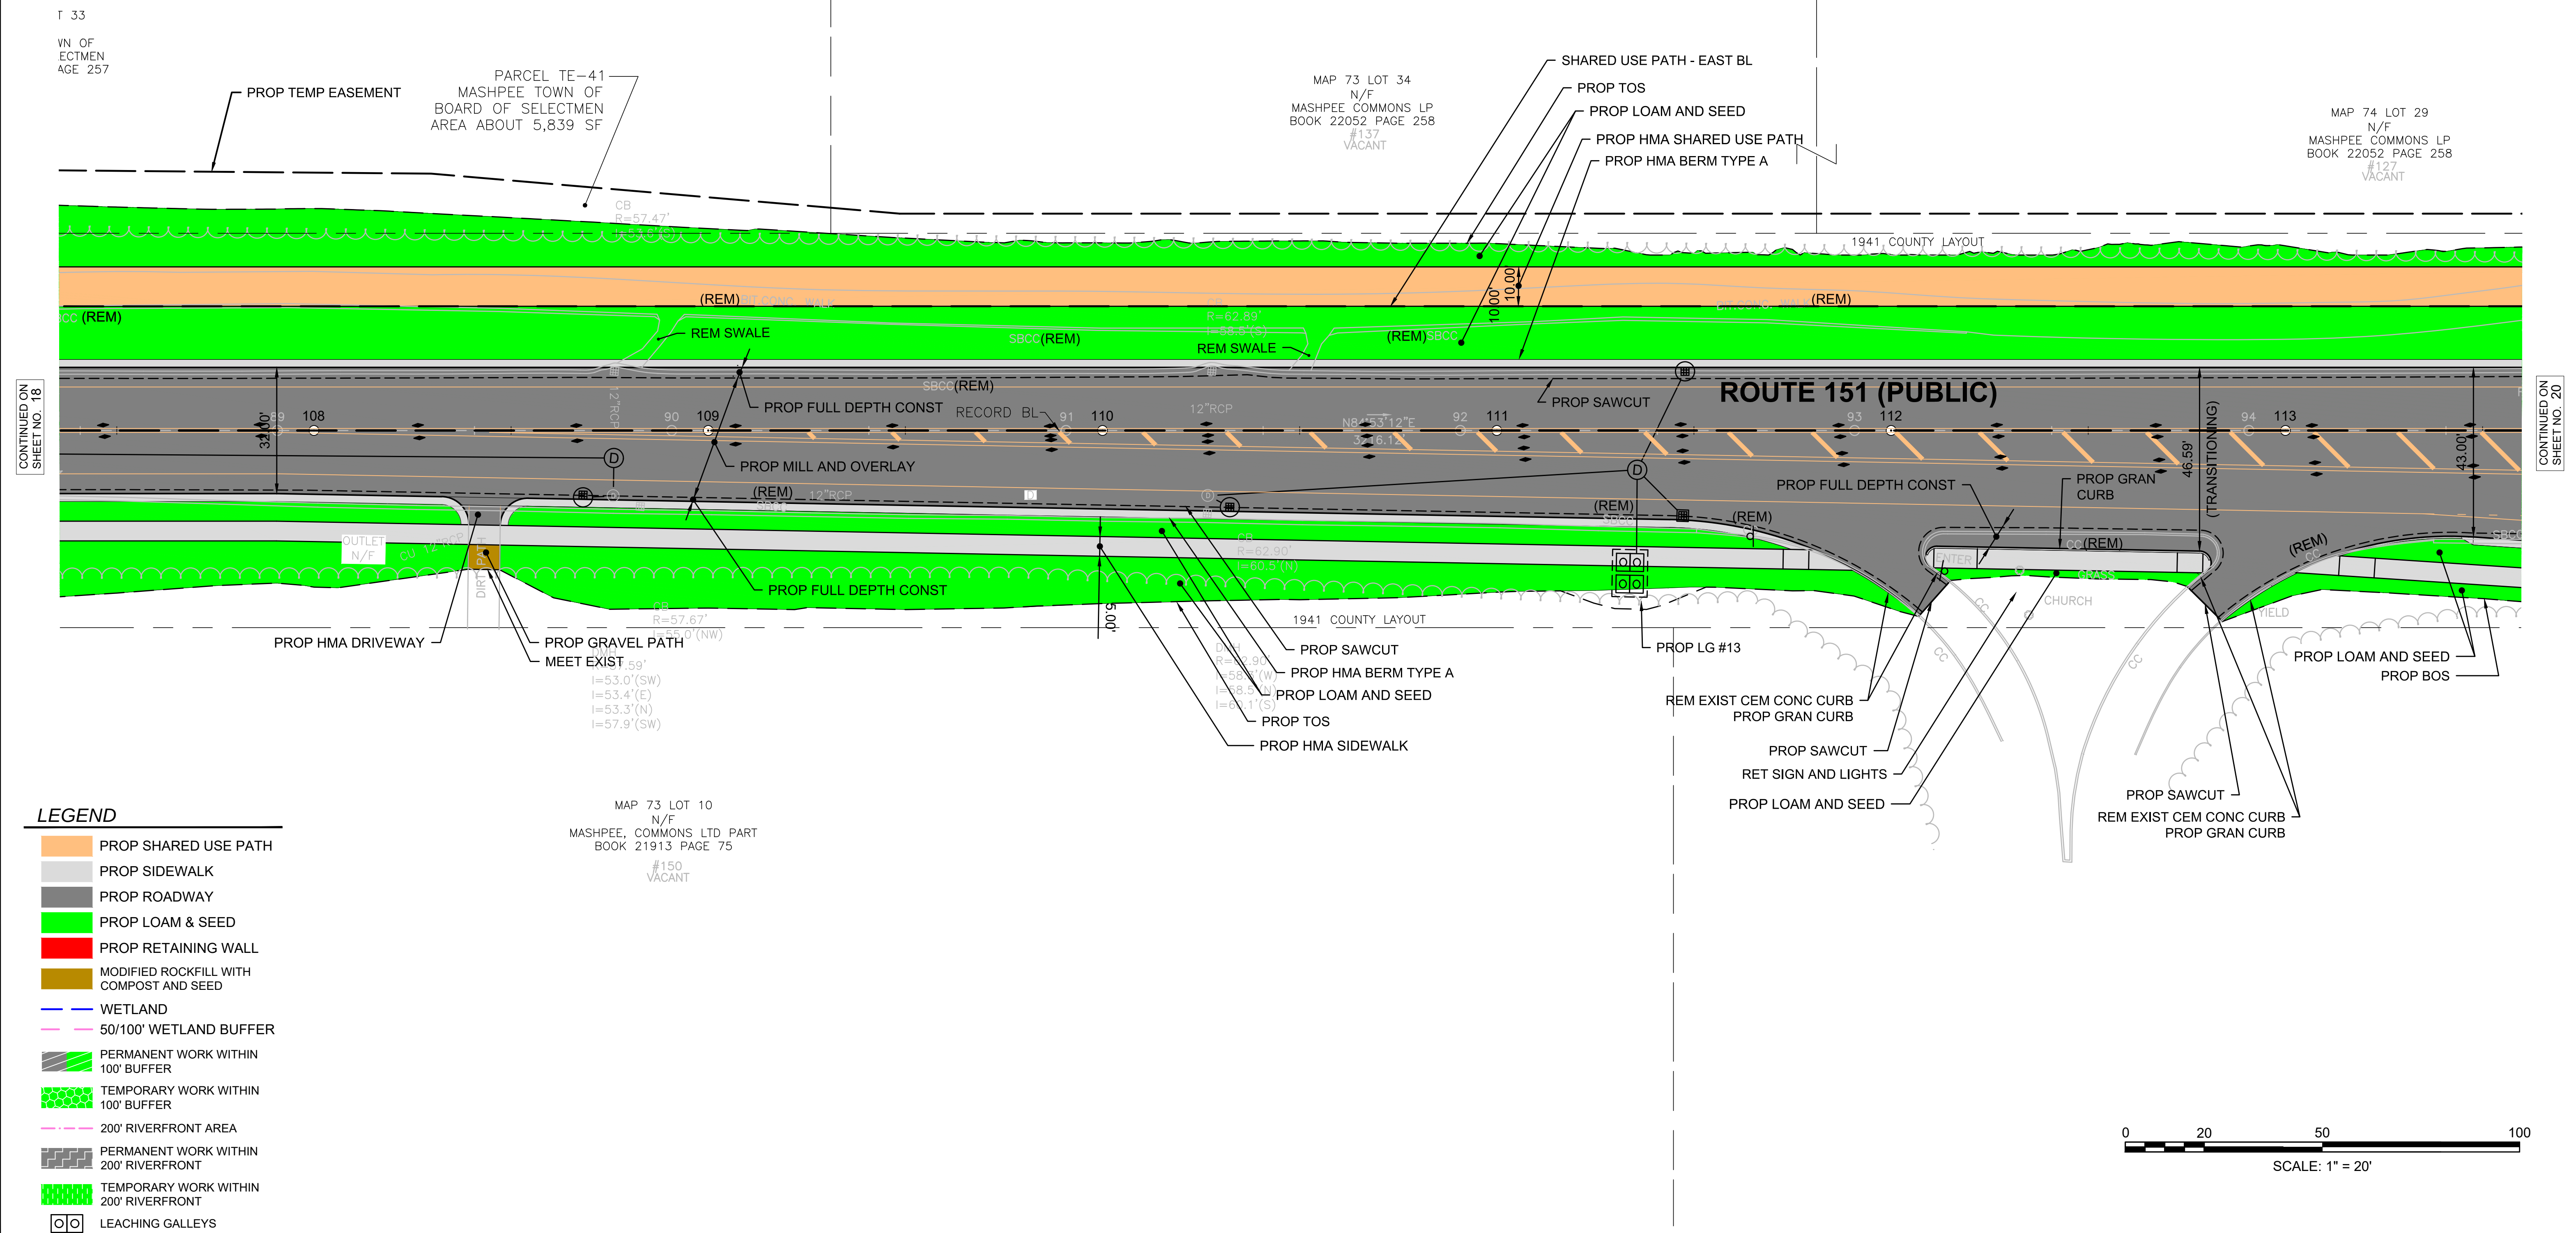

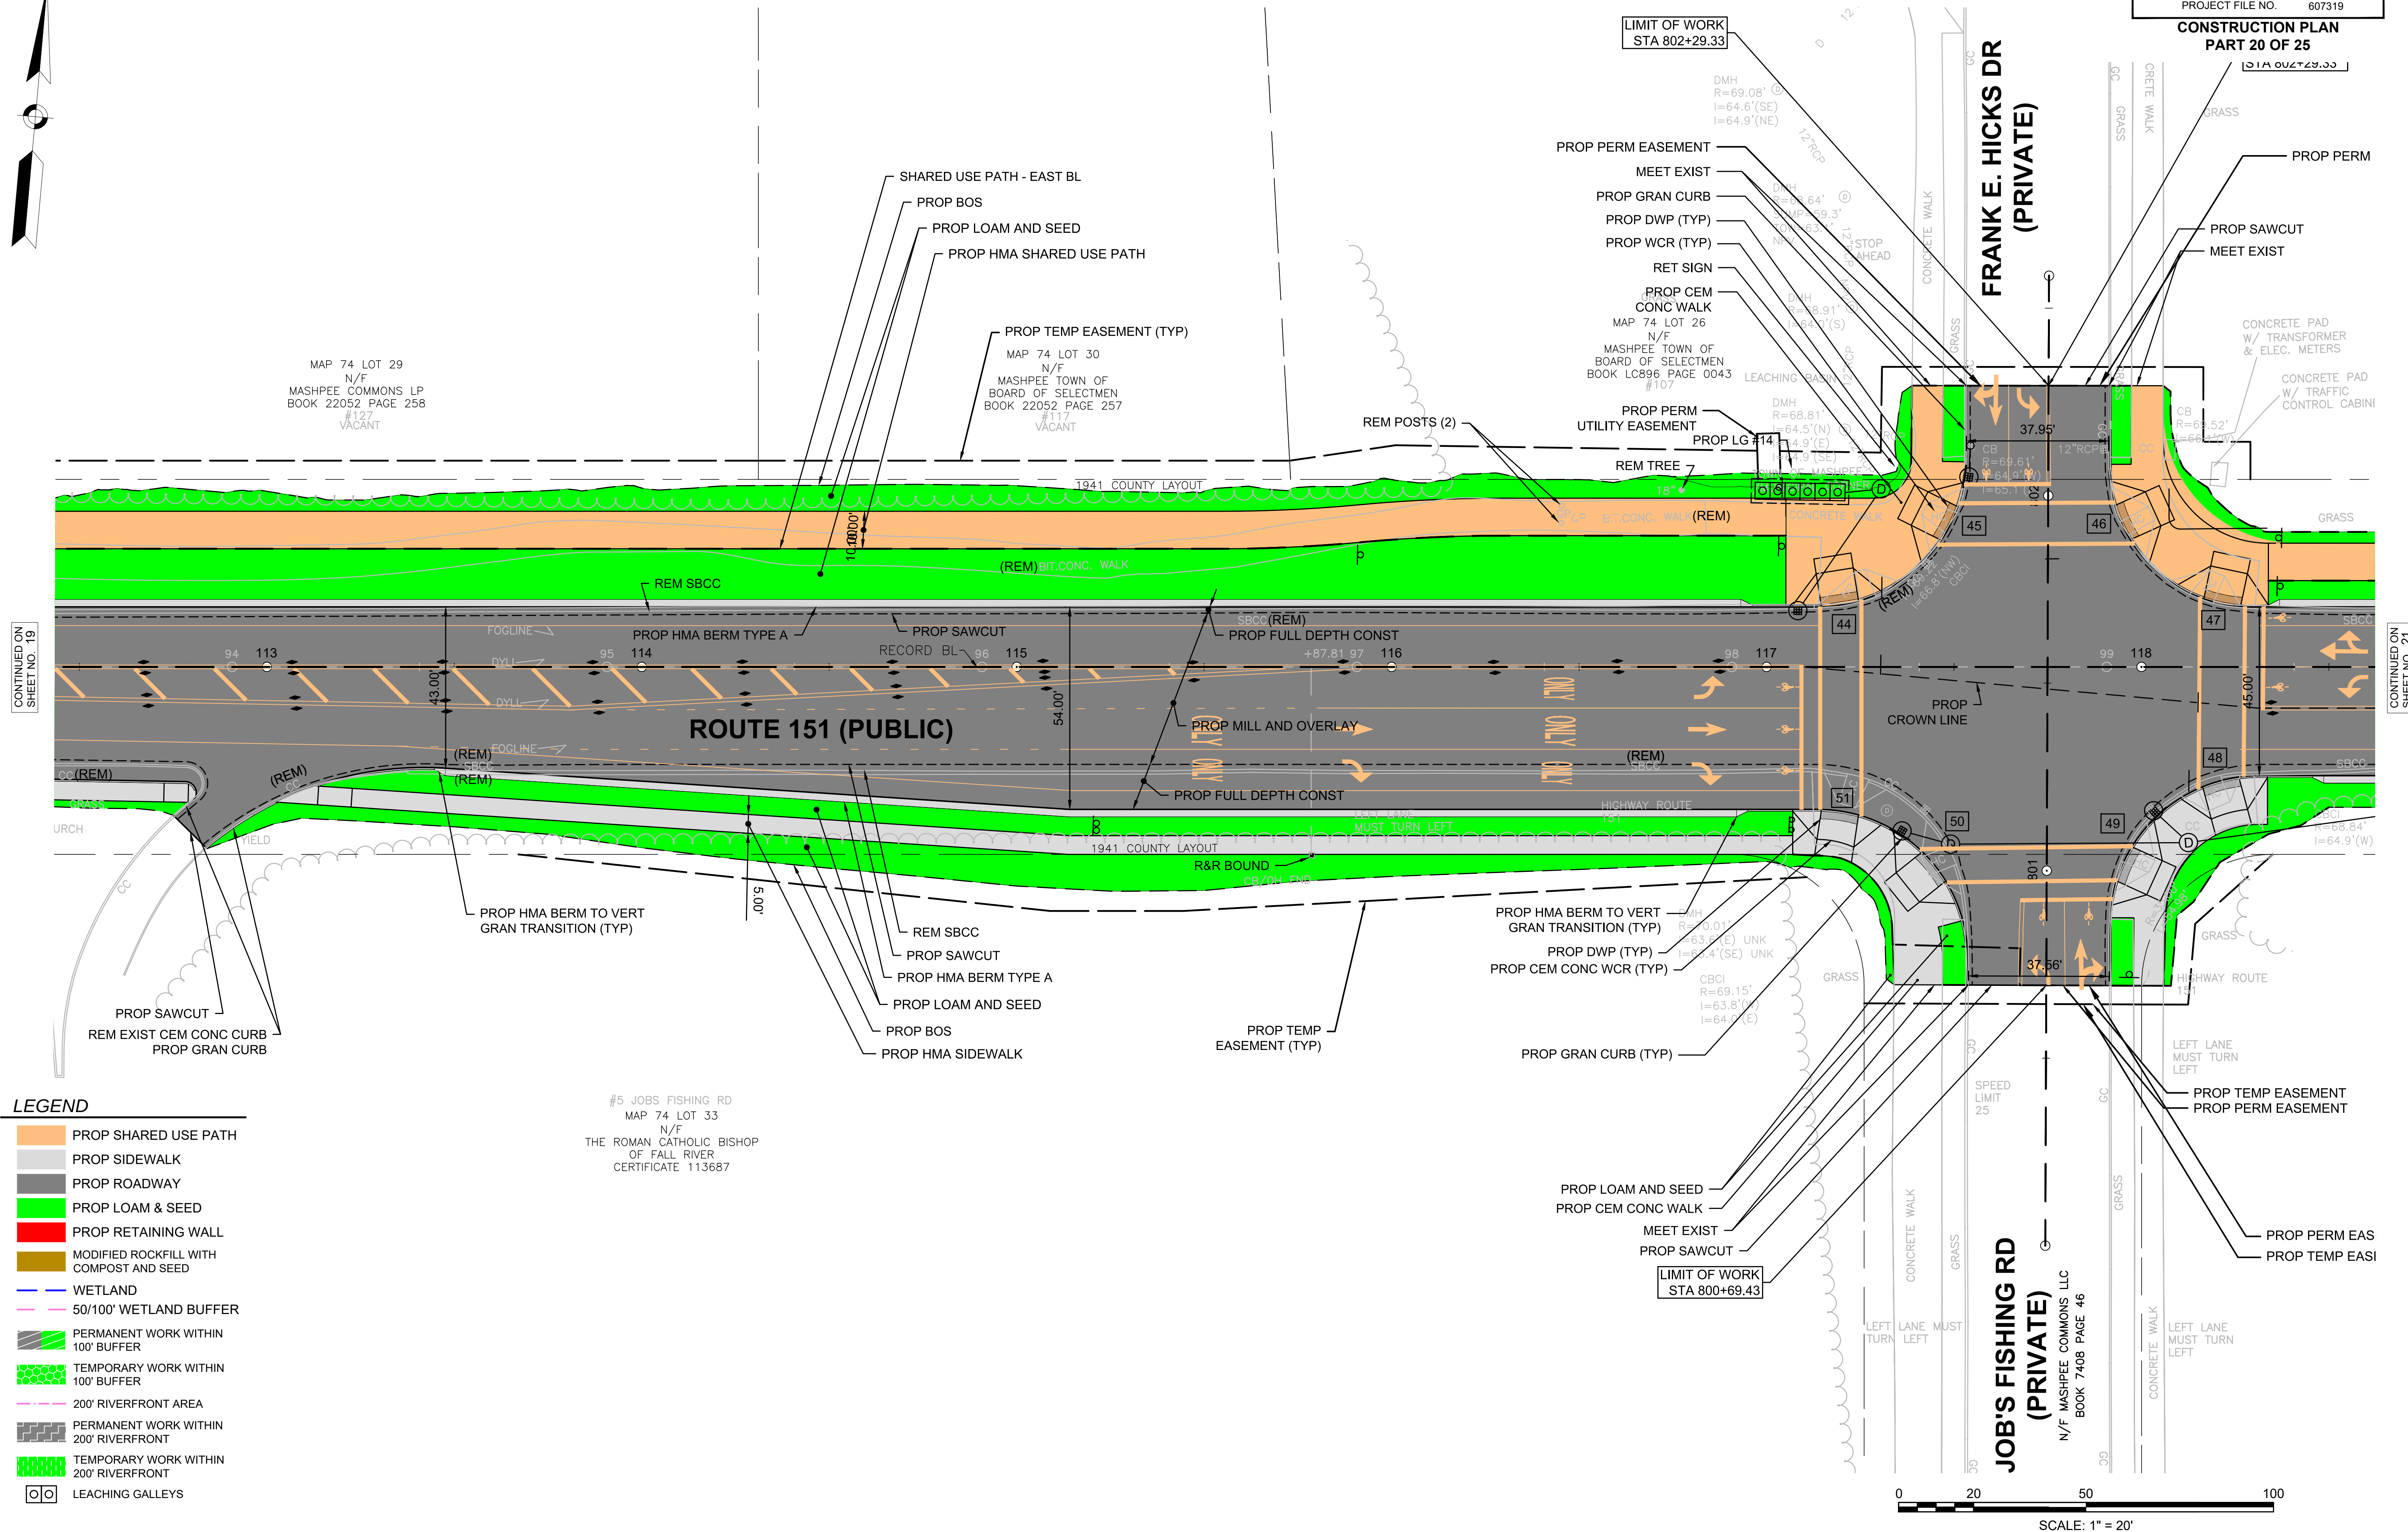

HIGHWAY GUARD DETAILS


STA 120+18 RT, TANGENT END, TL-3 (ITEM 627.83)
STA 120+18 - 122+95 RT, GUARDRAIL, TL-3 (WOOD POSTS) (ITEM 620.13)
STA 122+95 RT, TANGENT END, TL-3 (ITEM 627.83)

MASHPEE
ROUTE 151 CORRIDOR IMPROVEMENTS

STATE	FED. AID PROJ. NO.	SHEET NO.	TOTAL SHEETS
MA	-	21	25
PROJECT FILE NO.		607319	

CONSTRUCTION PLAN
PART 21 OF 25

N

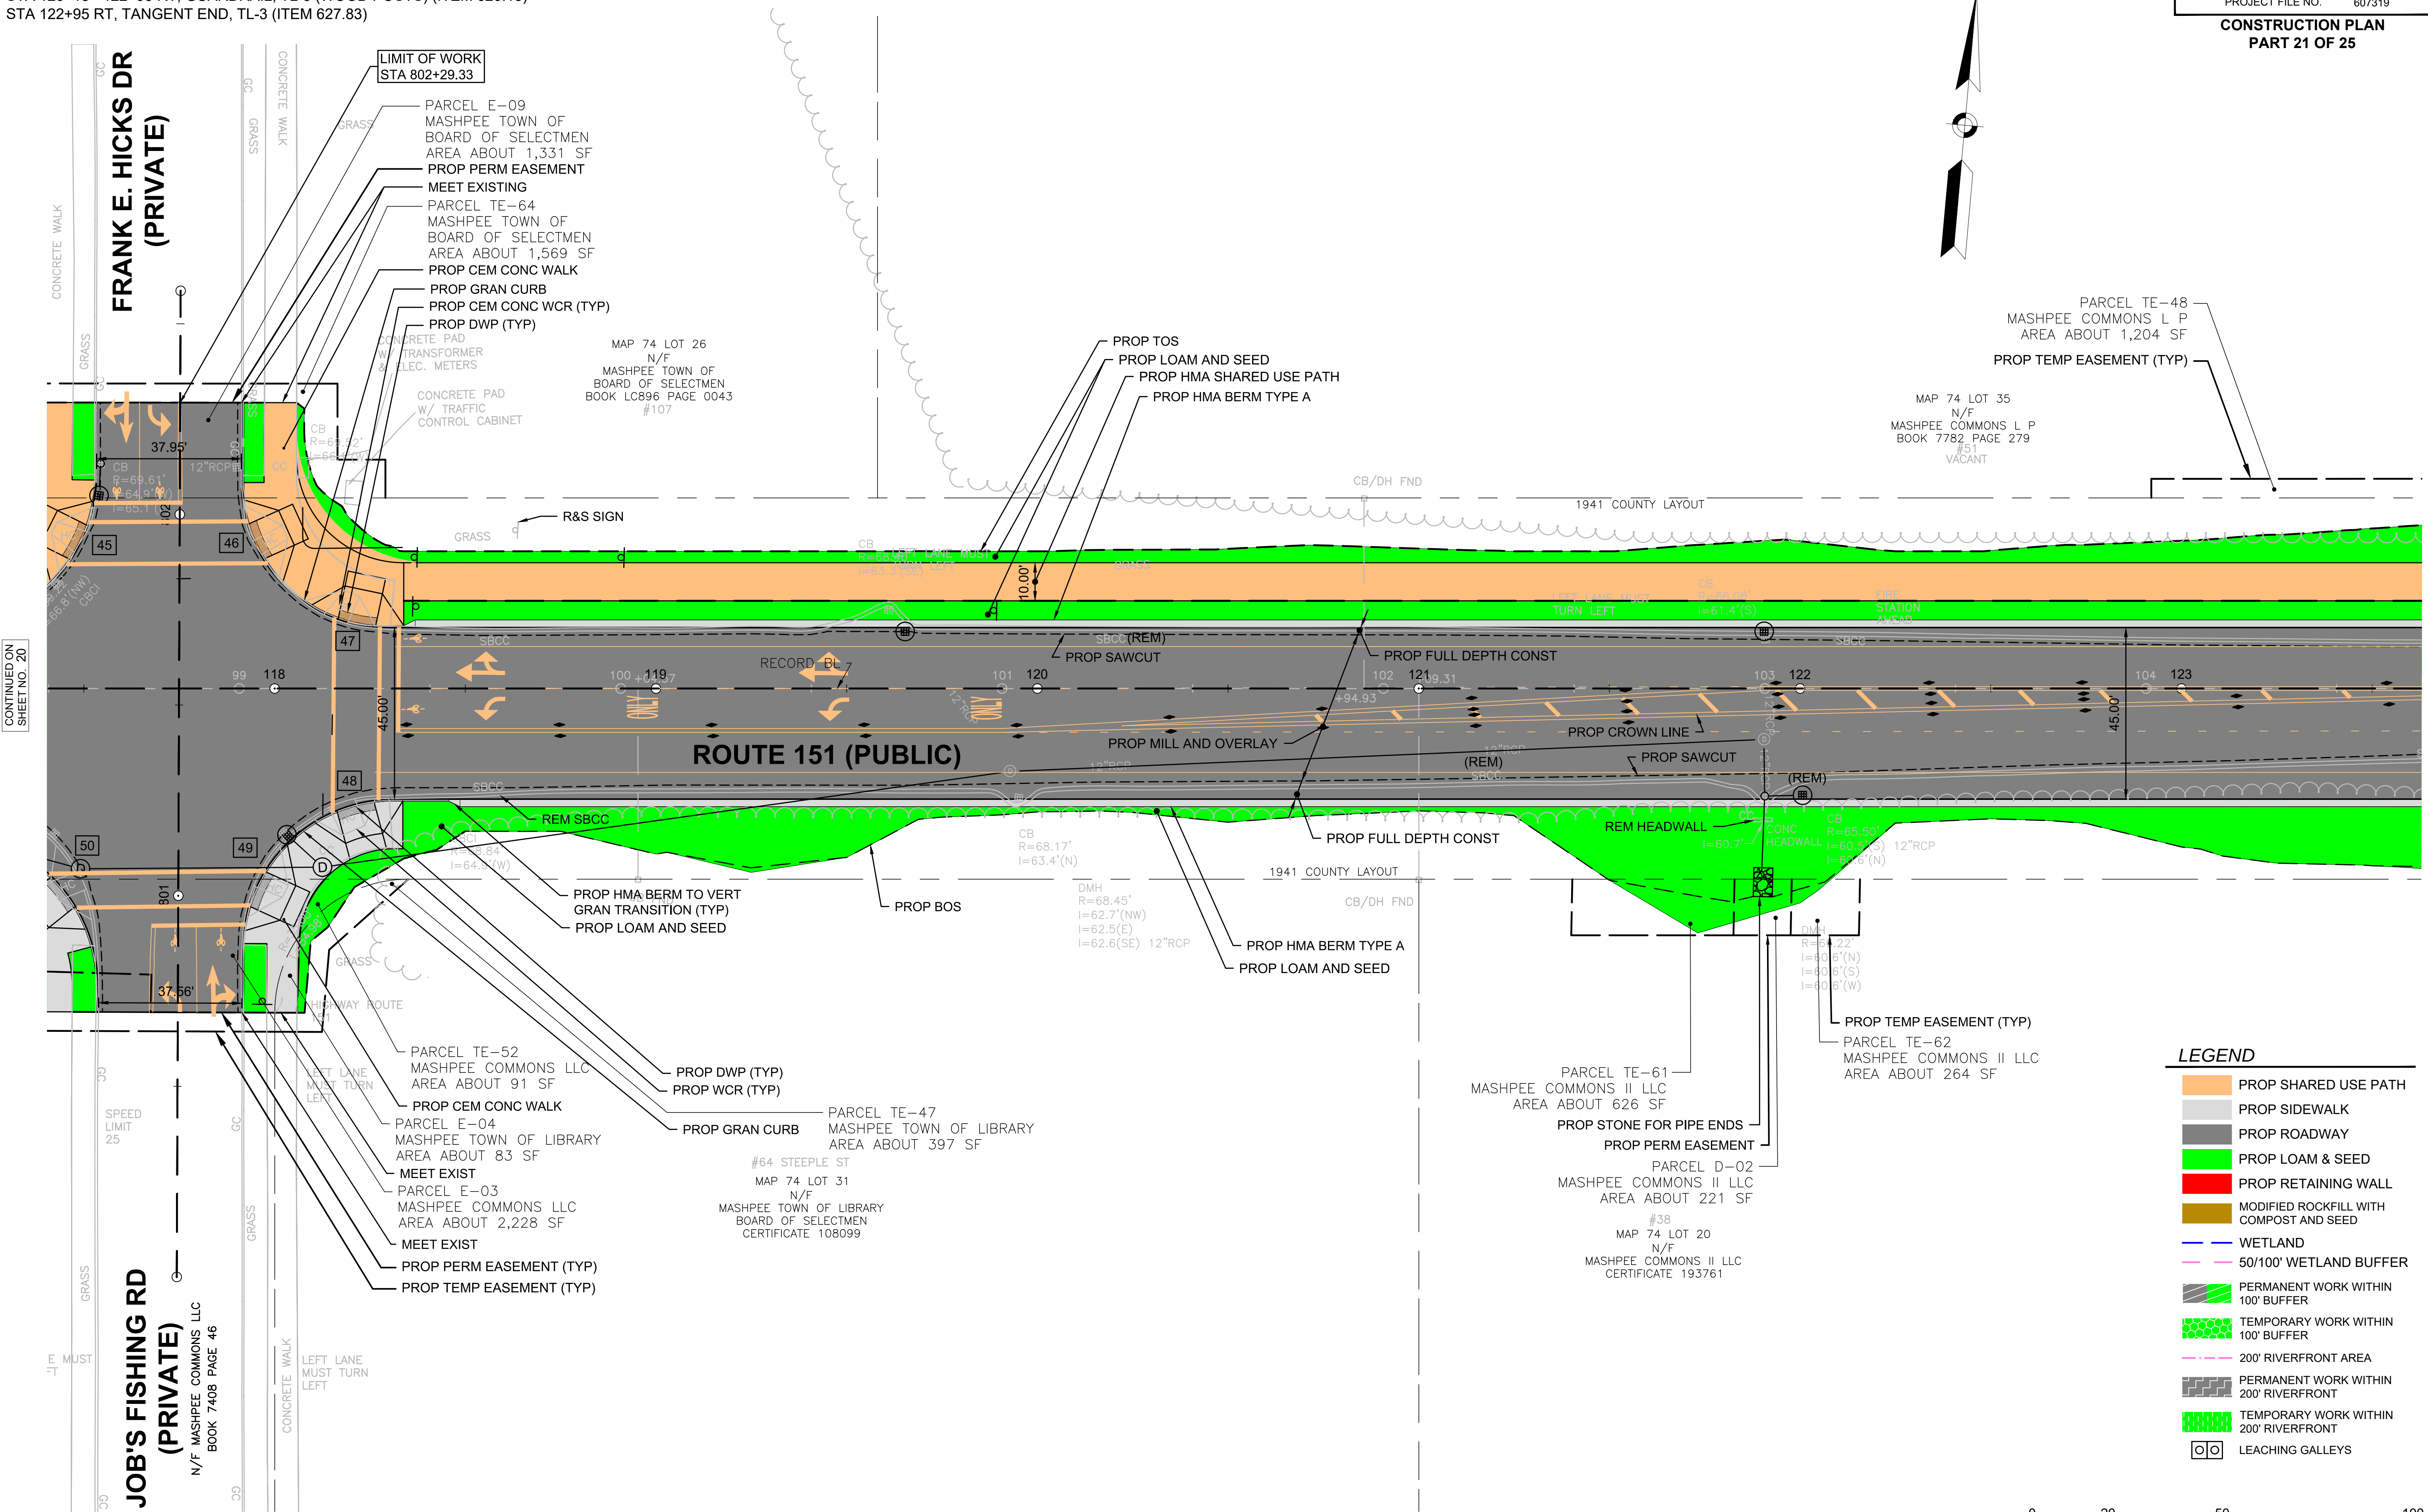

LEGEND

- PROP SHARED USE PATH
- PROP SIDEWALK
- PROP ROADWAY
- PROP LOAM & SEED
- PROP RETAINING WALL
- MODIFIED ROCKFILL WITH COMPOST AND SEED
- WETLAND
- 50'/100' WETLAND BUFFER
- PERMANENT WORK WITHIN 100' BUFFER
- TEMPORARY WORK WITHIN 100' BUFFER
- 200' RIVERFRONT AREA
- PERMANENT WORK WITHIN 200' RIVERFRONT
- TEMPORARY WORK WITHIN 200' RIVERFRONT
- LEACHING GALLERIES

0 20 50 100
SCALE: 1" = 20'

CONTINUED ON
SHEET NO. 20

CONTINUED ON
SHEET NO. 22

STA 120+18 - 122+95 RT, GUARDRAIL, TL-3 (WOOD POSTS) (ITEM 620.13)
STA 122+95 RT, TANGENT END, TL-3 (ITEM 627.83)

STA 125+64 RT, TANGENT END, TL-3 (ITEM 627.83)
STA 125+64 - 129+39 RT, GUARDRAIL, TL-3 (WOOD POSTS) (ITEM 620.13)

CONSTRUCTION PLAN
PART 22 OF 25



CONTINUED ON
SHEET NO. 23

-
- 0 20 50 100
- SCALE: 1" = 20'

STA 125+64 - 129+39 RT, GUARDRAIL, TL-3 (WOOD POSTS) (ITEM 620.13)
STA 129+39 RT, TANGENT END, TL-3 (ITEM 627.83)

STA 131+12 RT, TANGENT END, TL-2 (ITEM 627.82)
STA 131+12 - 136+01 RT, GUARDRAIL, TL-2 (WOOD POSTS) (ITEM 620.12)



HIGHWAY GUARD DETAILS


STA 131+12 - 136+01 RT, GUARDRAIL, TL-2 (WOOD POSTS) (ITEM 620.12)
STA 136+01 RT, TANGENT END, TL-2 (ITEM 627.82)

STA 134+59 LT, TRAILING ANCHORAGE (ITEM 627.1)
STA 134+59 - 135+75 LT, GUARDRAIL, TL-2 (WOOD POSTS) (ITEM 620.12)
STA 135+75 LT, TANGENT END, TL-2 (ITEM 627.82)

MASHPEE
ROUTE 151 CORRIDOR IMPROVEMENTS

STATE	FED. AID PROJ. NO.	SHEET NO.	TOTAL SHEETS
MA	-	24	25
PROJECT FILE NO.		607319	

CONSTRUCTION PLAN
PART 24 OF 25

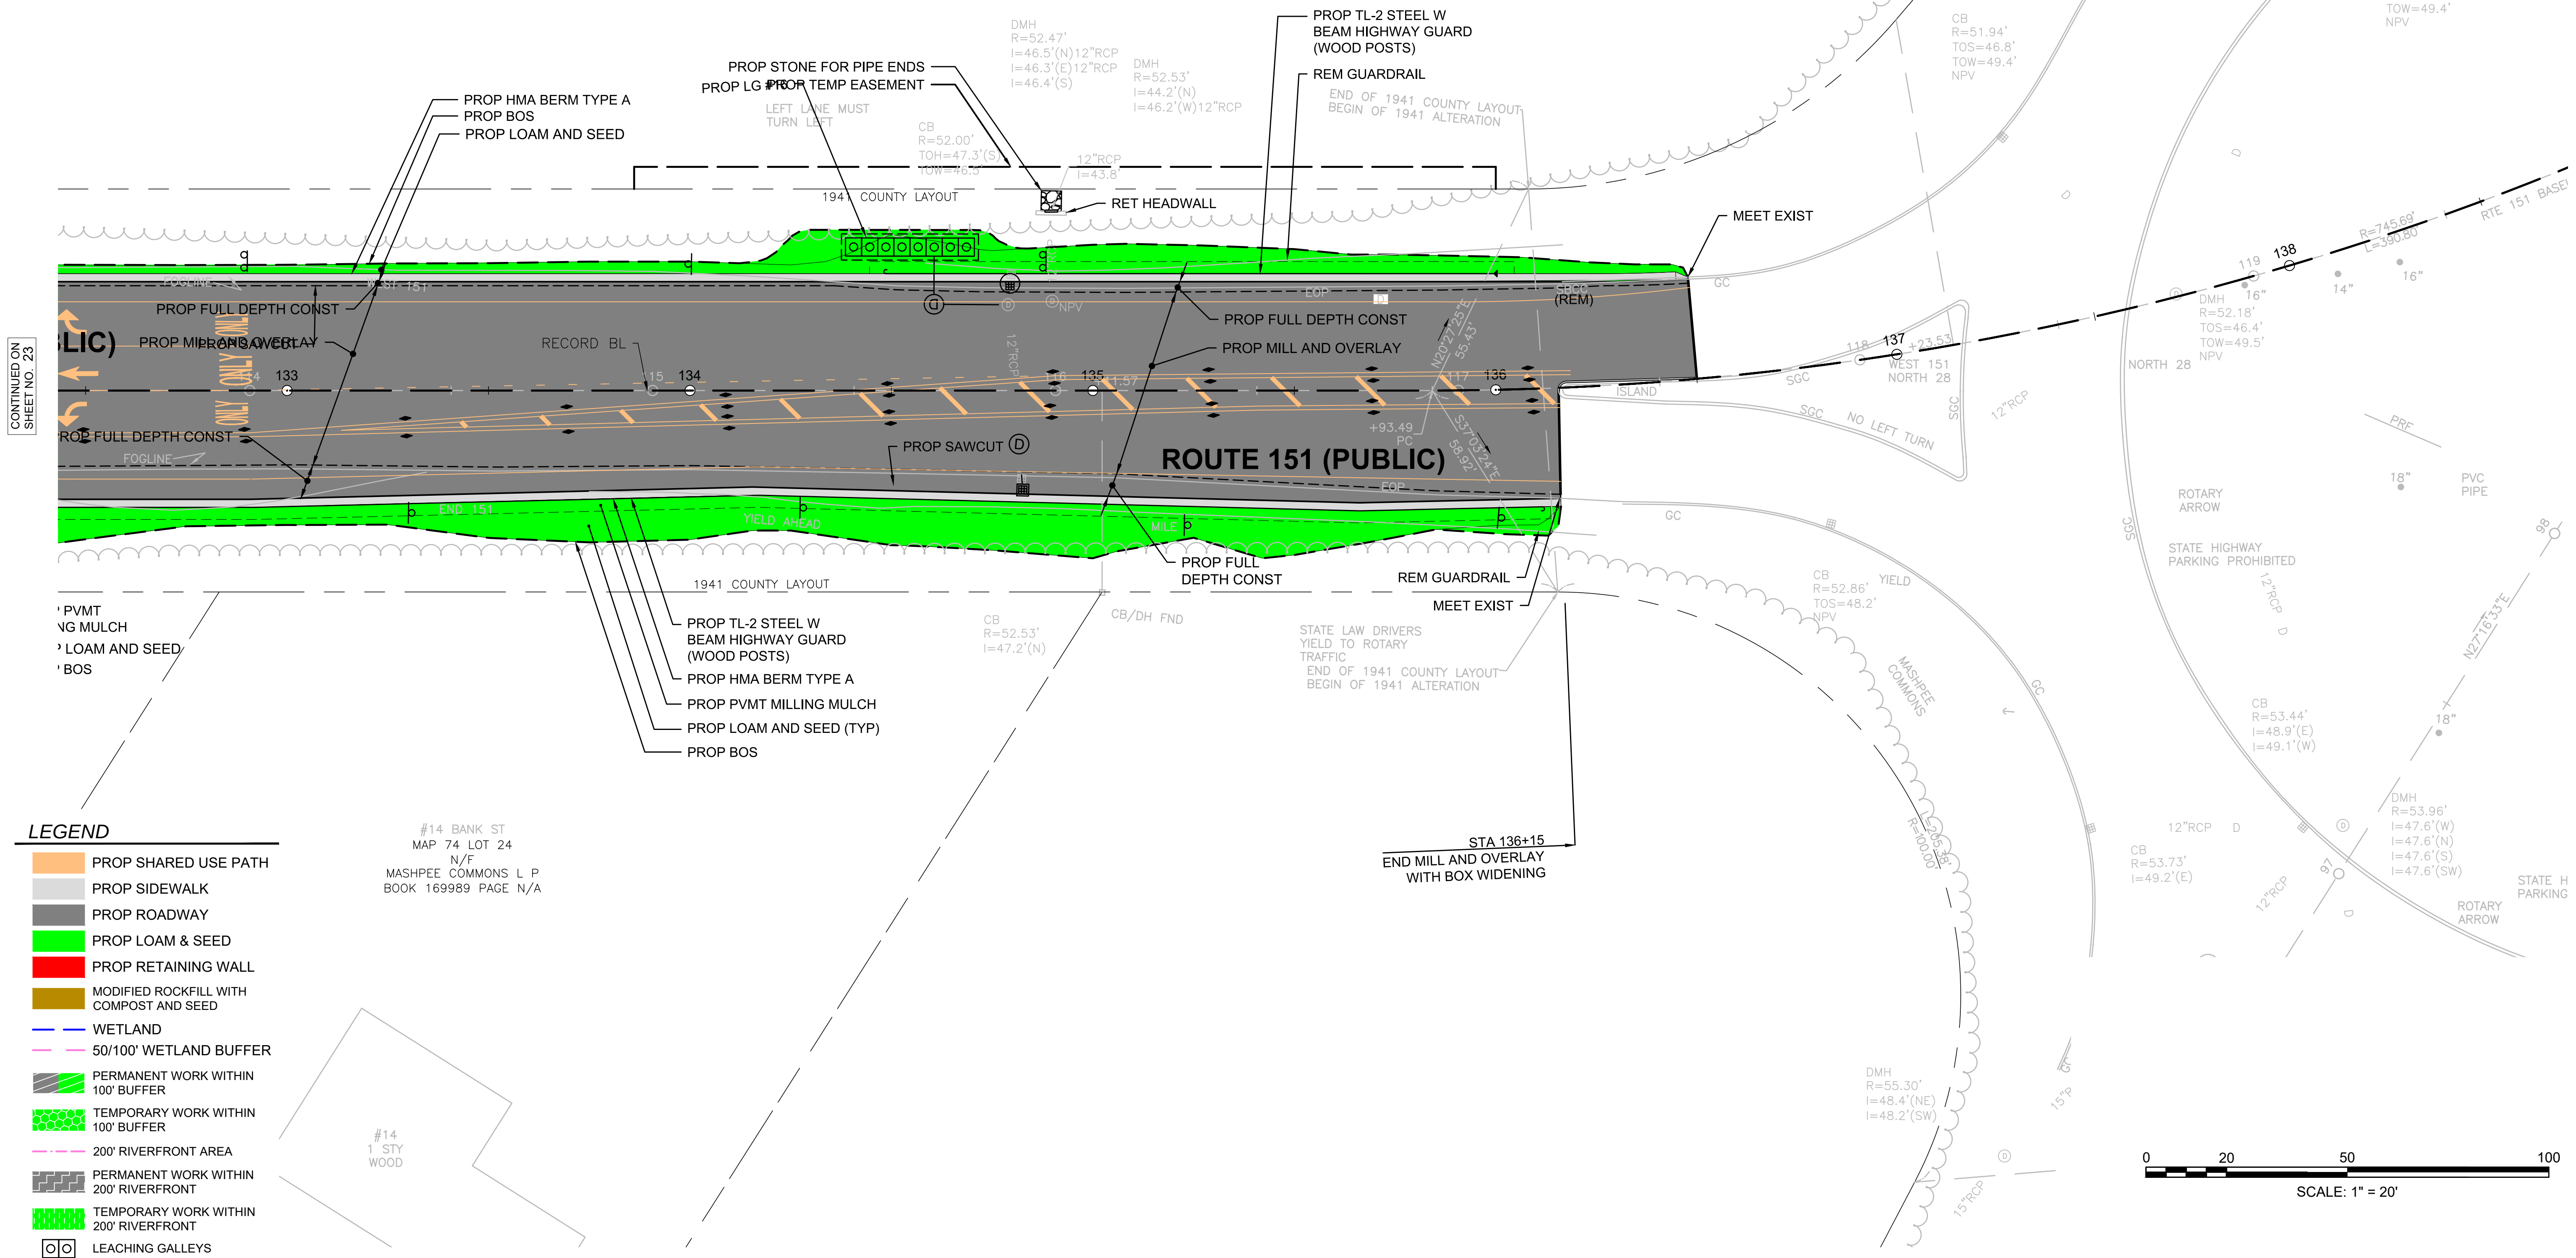


CONTINUED ON
SHEET NO. 23

- LEGEND**
- PROP SHARED USE PATH
 - PROP SIDEWALK
 - PROP ROADWAY
 - PROP LOAM & SEED
 - PROP RETAINING WALL
 - MODIFIED ROCKFILL WITH COMPOST AND SEED
 - WETLAND
 - 50/100' WETLAND BUFFER
 - PERMANENT WORK WITHIN 100' BUFFER
 - TEMPORARY WORK WITHIN 100' BUFFER
 - 200' RIVERFRONT AREA
 - PERMANENT WORK WITHIN 200' RIVERFRONT
 - TEMPORARY WORK WITHIN 200' RIVERFRONT
 - LEACHING GALLEYS

#14 BANK ST
MAP 74 LOT 24
N/F
MASHPEE COMMONS L.P.
BOOK 169989 PAGE N/A

#14
1' STY
WOOD

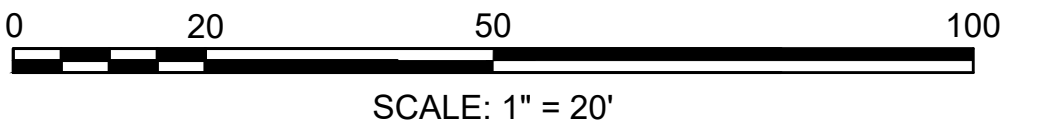

HIGHWAY GUARD DETAILS

NONE

MASHPEE
ROUTE 151 CORRIDOR IMPROVEMENTS

STATE	FED. AID PROJ. NO.	SHEET NO.	TOTAL SHEETS
MA	-	25	25
PROJECT FILE NO.		607319	

CONSTRUCTION PLAN
PART 25 OF 25

