

MASHPEE
ROUTE 151 CORRIDOR IMPROVEMENTS

STATE	FED. AID PROJ. NO.	SHEET NO.	TOTAL SHEETS
MA	-	10	162
PROJECT FILE NO.		607319	

CONSTRUCTION PLAN
PART 1 OF 25

HIGHWAY GUARD DETAILS
STA 19+26 RT, TANGENT END, TL-3 (ITEM 627.83)
STA 19+26 - 23+37 RT, GUARDRAIL, TL-3 (WOOD POSTS) (ITEM 620.13)
STA 23+37 RT, TANGENT END, TL-3 (ITEM 627.83)

TRAFFIC SIGNAL CONDUIT



NONE

WATER SUPPLY ALTERATIONS


SEE NOTE 1

DRAINAGE DETAILS

SEE NOTE 1

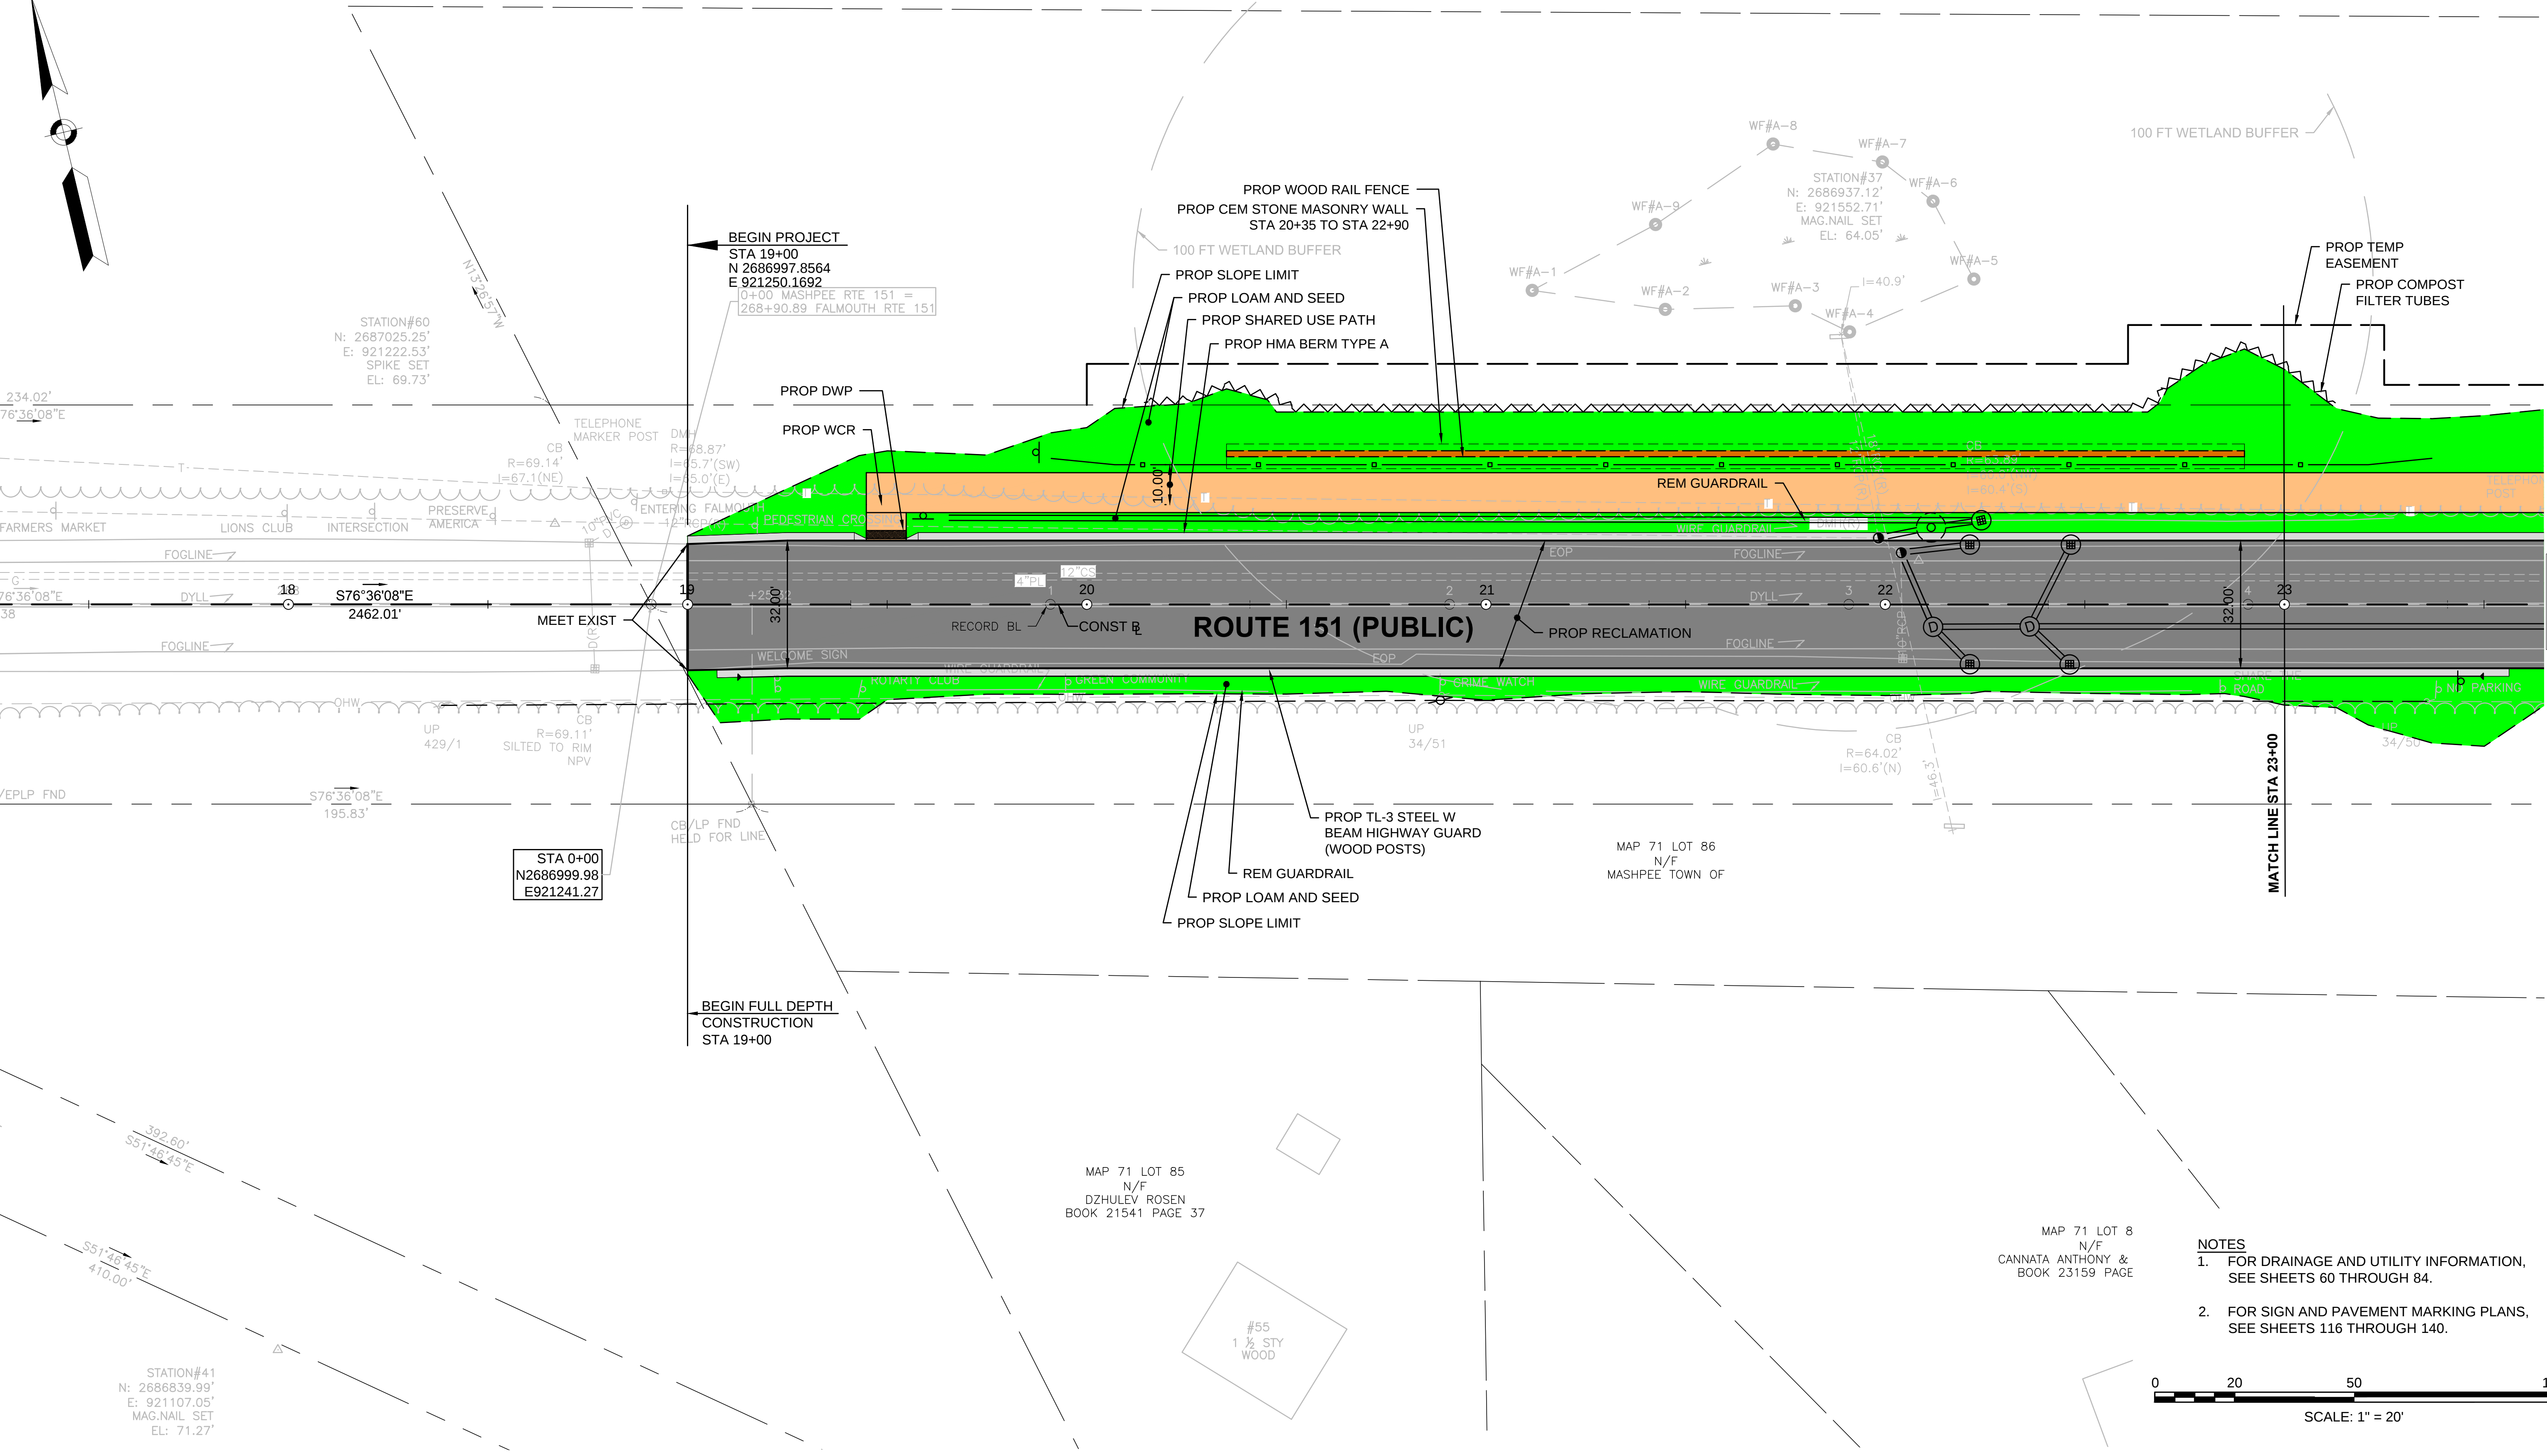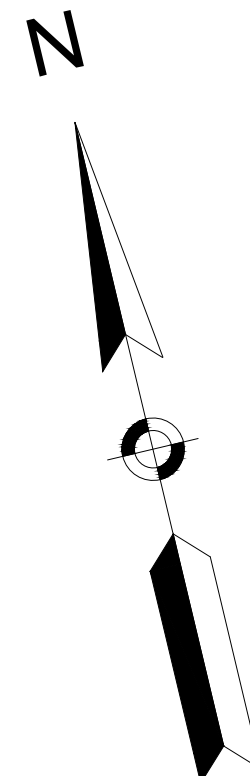

- NOTES
- FOR DRAINAGE AND UTILITY INFORMATION, SEE SHEETS 60 THROUGH 84.
 - FOR SIGN AND PAVEMENT MARKING PLANS, SEE SHEETS 116 THROUGH 140.

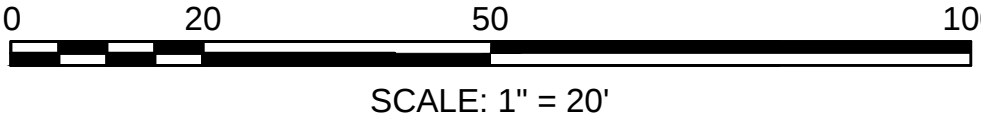

FOR PROFILES:
SEE SHEET NO. ##

CONTINUED ON
SHEET NO. 11

HIGHWAY GUARD DETAILS

STA 19+26 - 23+37 RT, GUARDRAIL, TL-3 (WOOD POSTS) (ITEM 620.13)
STA 23+37 RT, TANGENT END, TL-3 (ITEM 627.83)

STA 27+32, FLARE END, TL-3 (ITEM 627.93)
STA 27+32 - 34+05 RT, GUARDRAIL, TL-3 (WOOD POSTS) (ITEM 620.13)

TRAFFIC SIGNAL CONDUIT

NONE

WATER SUPPLY ALTERATIONS

SEE NOTE 1

DRAINAGE DETAILS

SEE NOTE 1

MAP 71 LOT 164
N/F
JOHNS POND ASSOCIATION
BOOK 7787 PAGE 226

VACANT
MAP 71 LOT 164
N/F
TOWN OF MASHPEE
CONSERVATION COMMISSION
BOOK 14157 PAGE 258

MAP 71 LOT 86
N/F
MASHPEE TOWN OF

MAP 71 LOT 88
N/F
WELCH, ALFRED
BOOK 24008 PAGE 278

P 71 LOT 87
N/F
ANTHONY & LINDA A
23159 PAGE 198


#8
1 1/2 STY
WOOD

#12
1 1/2 STY
WOOD


MASHPEE
ROUTE 151 CORRIDOR IMPROVEMENTS

STATE	FED. AID PROJ. NO.	SHEET NO.	TOTAL SHEETS
MA	-	11	162
PROJECT FILE NO.		607319	


CONSTRUCTION PLAN
PART 2 OF 25

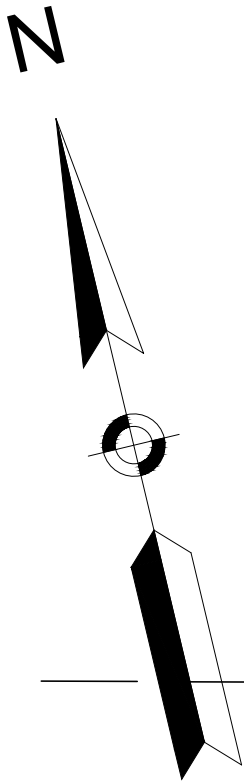

STATION#36
N: 2686791.66'
E: 922161.94'
MAG.NAIL SET
EL: 67.10'

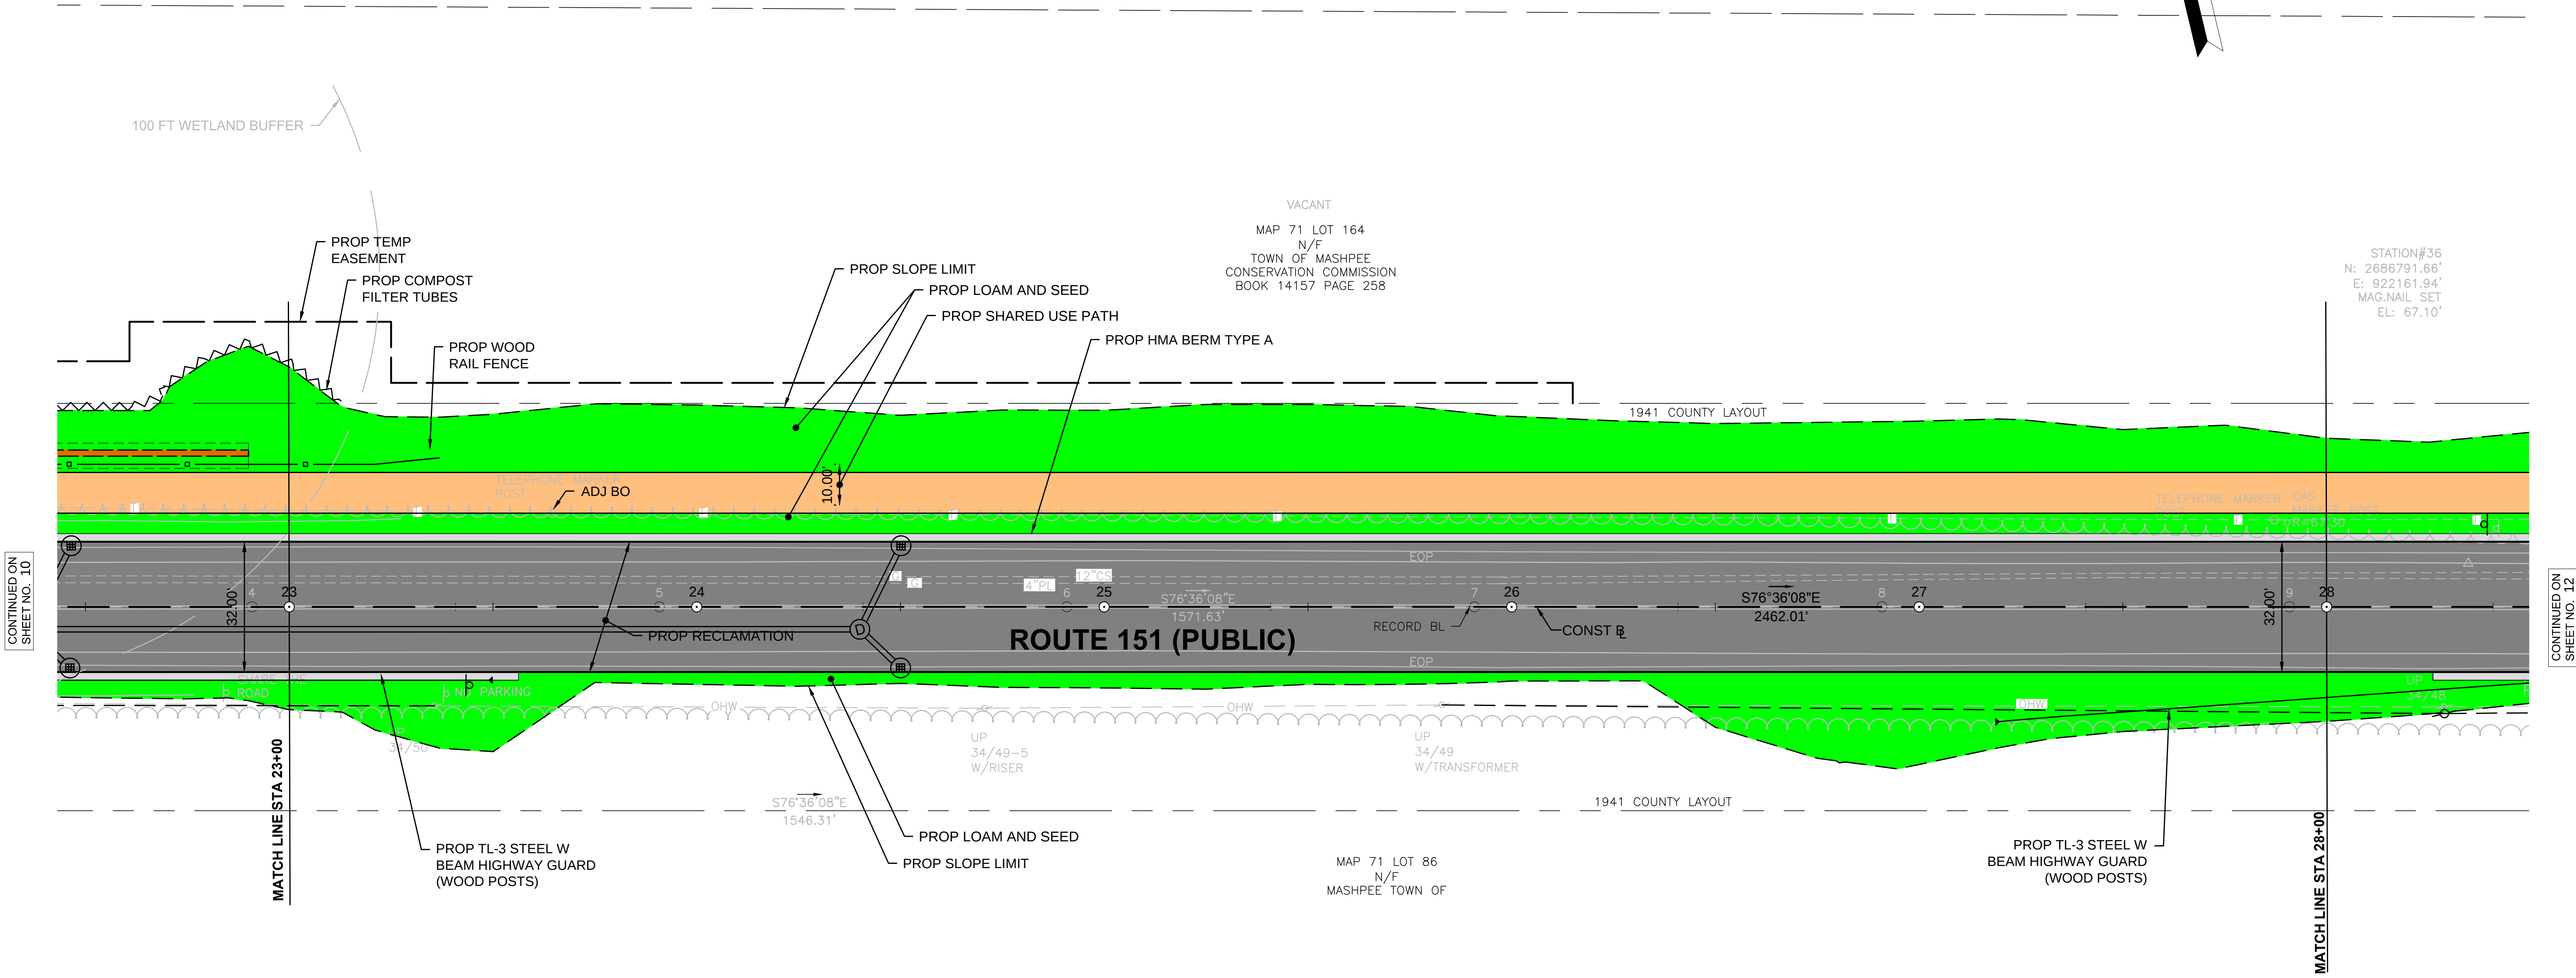


- NOTES
- FOR DRAINAGE AND UTILITY INFORMATION, SEE SHEETS 60 THROUGH 84.
 - FOR SIGN AND PAVEMENT MARKING PLANS, SEE SHEETS 116 THROUGH 140.

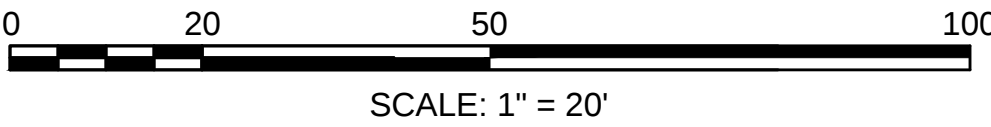

FOR PROFILES:
SEE SHEET NO. ##

STATE	FED. AID PROJ. NO.	SHEET NO.	TOTAL SHEETS
MA	-	12	162
PROJECT FILE NO.		607319	

**JAMES CIRCLE
(PUBLIC)**

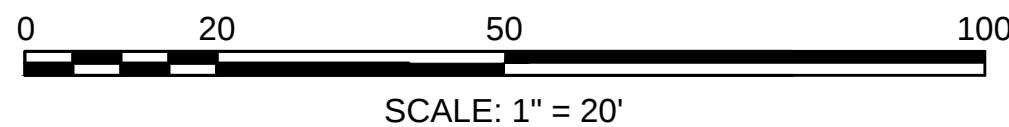

607319_HD(BORDER).DWG Plotted on 18-Nov-2014 3:03 PM

HIGHWAY GUARD DETAILS

STA 27+32 - 34+05 RT, GUARDRAIL, TL-3 (WOOD POSTS) (ITEM 620.13)
STA 34+05 RT, TANGENT END, TL-3 (ITEM 627.83)

STA 35+92 RT, TANGENT END, TL-3 (ITEM 627.83)
STA 35+92 - 39+88 RT, GUARDRAIL, TL-3 (WOOD POSTS) (ITEM 620.13)

TRAFFIC SIGNAL CONDUIT

NONE

WATER SUPPLY ALTERATIONS

SEE NOTE 1




DRAINAGE DETAILS

SEE NOTE 1

MASHPEE
ROUTE 151 CORRIDOR IMPROVEMENTS

STATE	FED. AID PROJ. NO.	SHEET NO.	TOTAL SHEETS
MA	-	13	162
PROJECT FILE NO.		607319	

CONSTRUCTION PLAN
PART 4 OF 25

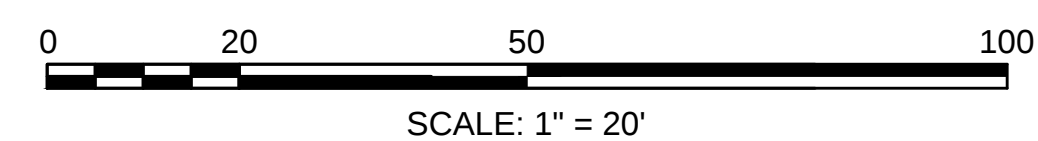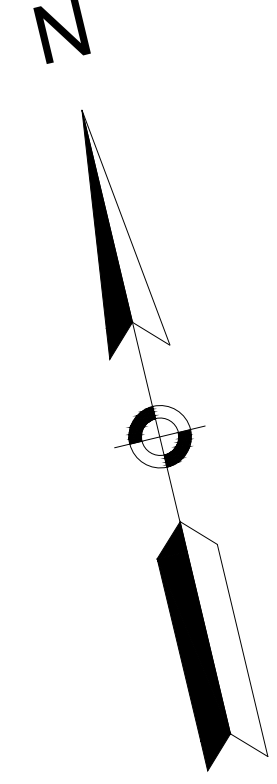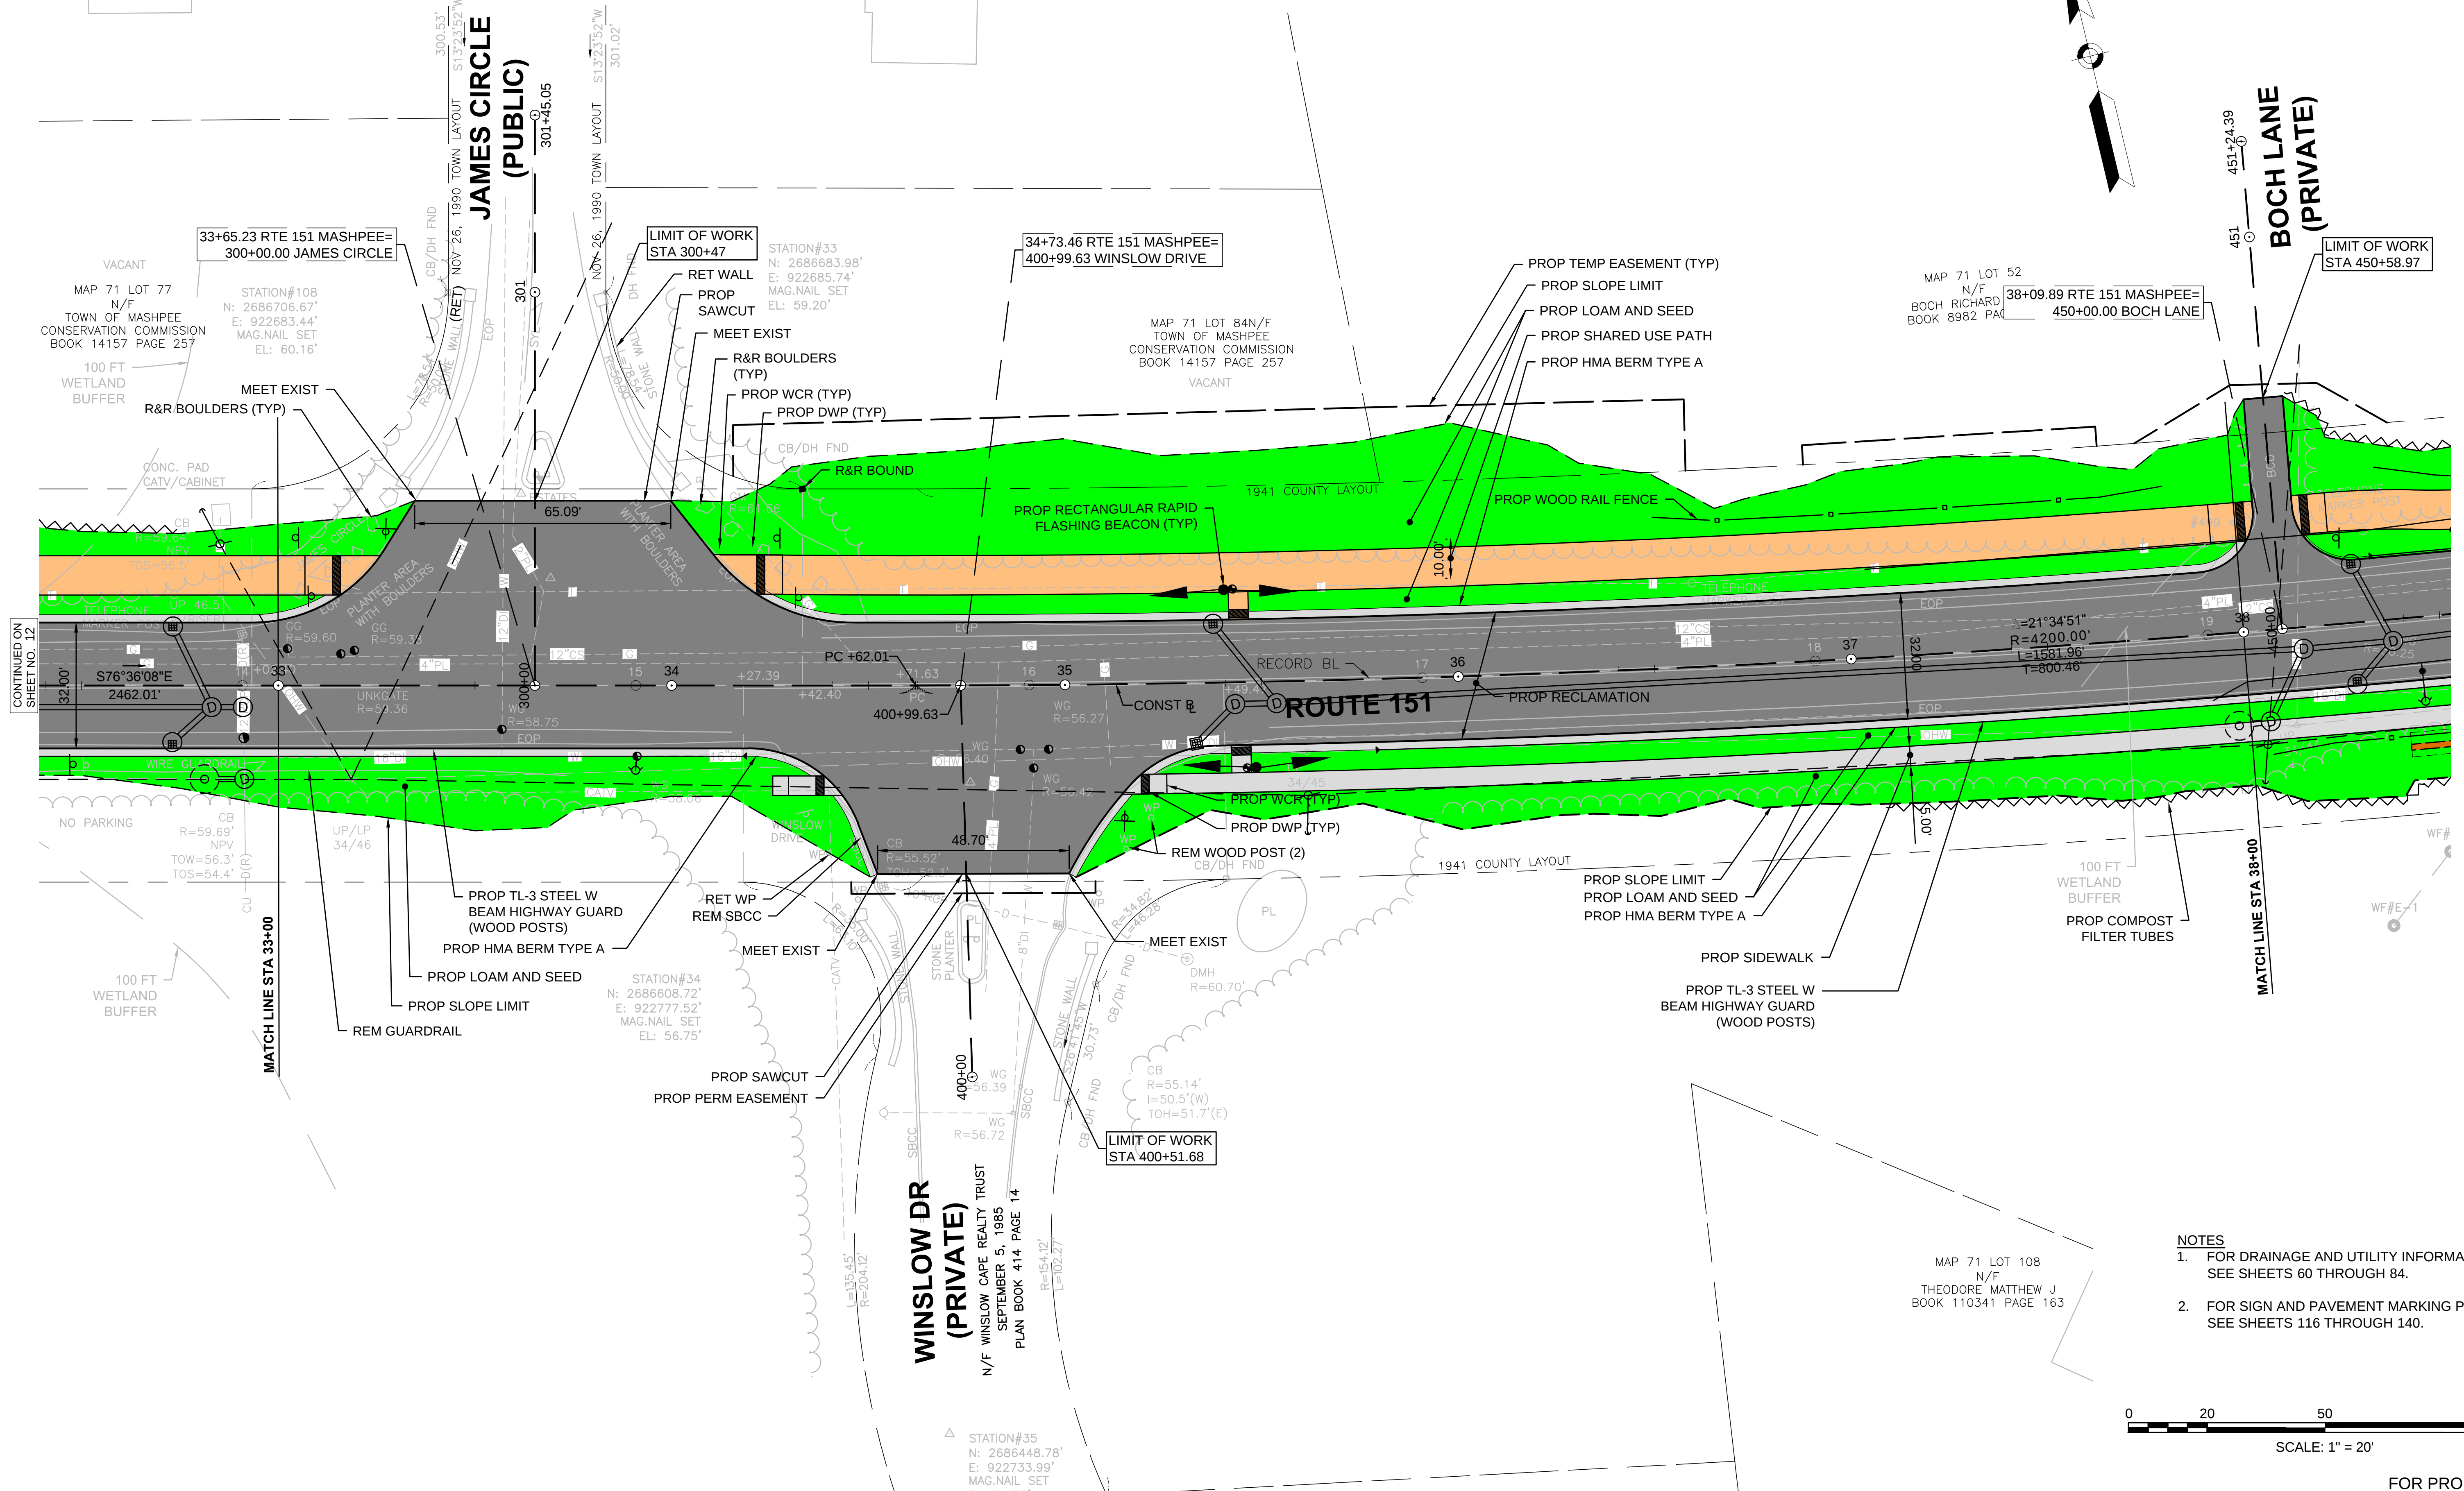

- NOTES**
1. FOR DRAINAGE AND UTILITY INFORMATION, SEE SHEETS 60 THROUGH 84.
 2. FOR SIGN AND PAVEMENT MARKING PLANS, SEE SHEETS 116 THROUGH 140.

FOR PROFILES:
SEE SHEET NO. ##

CONTINUED ON
SHEET NO. 12

CONTINUED ON
SHEET NO. 14

DRAINAGE DETAILS

SEE NOTE 1


MASHPEE

ROUTE 151 CORRIDOR IMPROVEMENTS

STATE	FED. AID PROJ. NO.	SHEET NO.	TOTAL SHEETS
MA	-	15	162
PROJECT FILE NO.		607319	

CONSTRUCTION PLAN

PART 6 OF 25

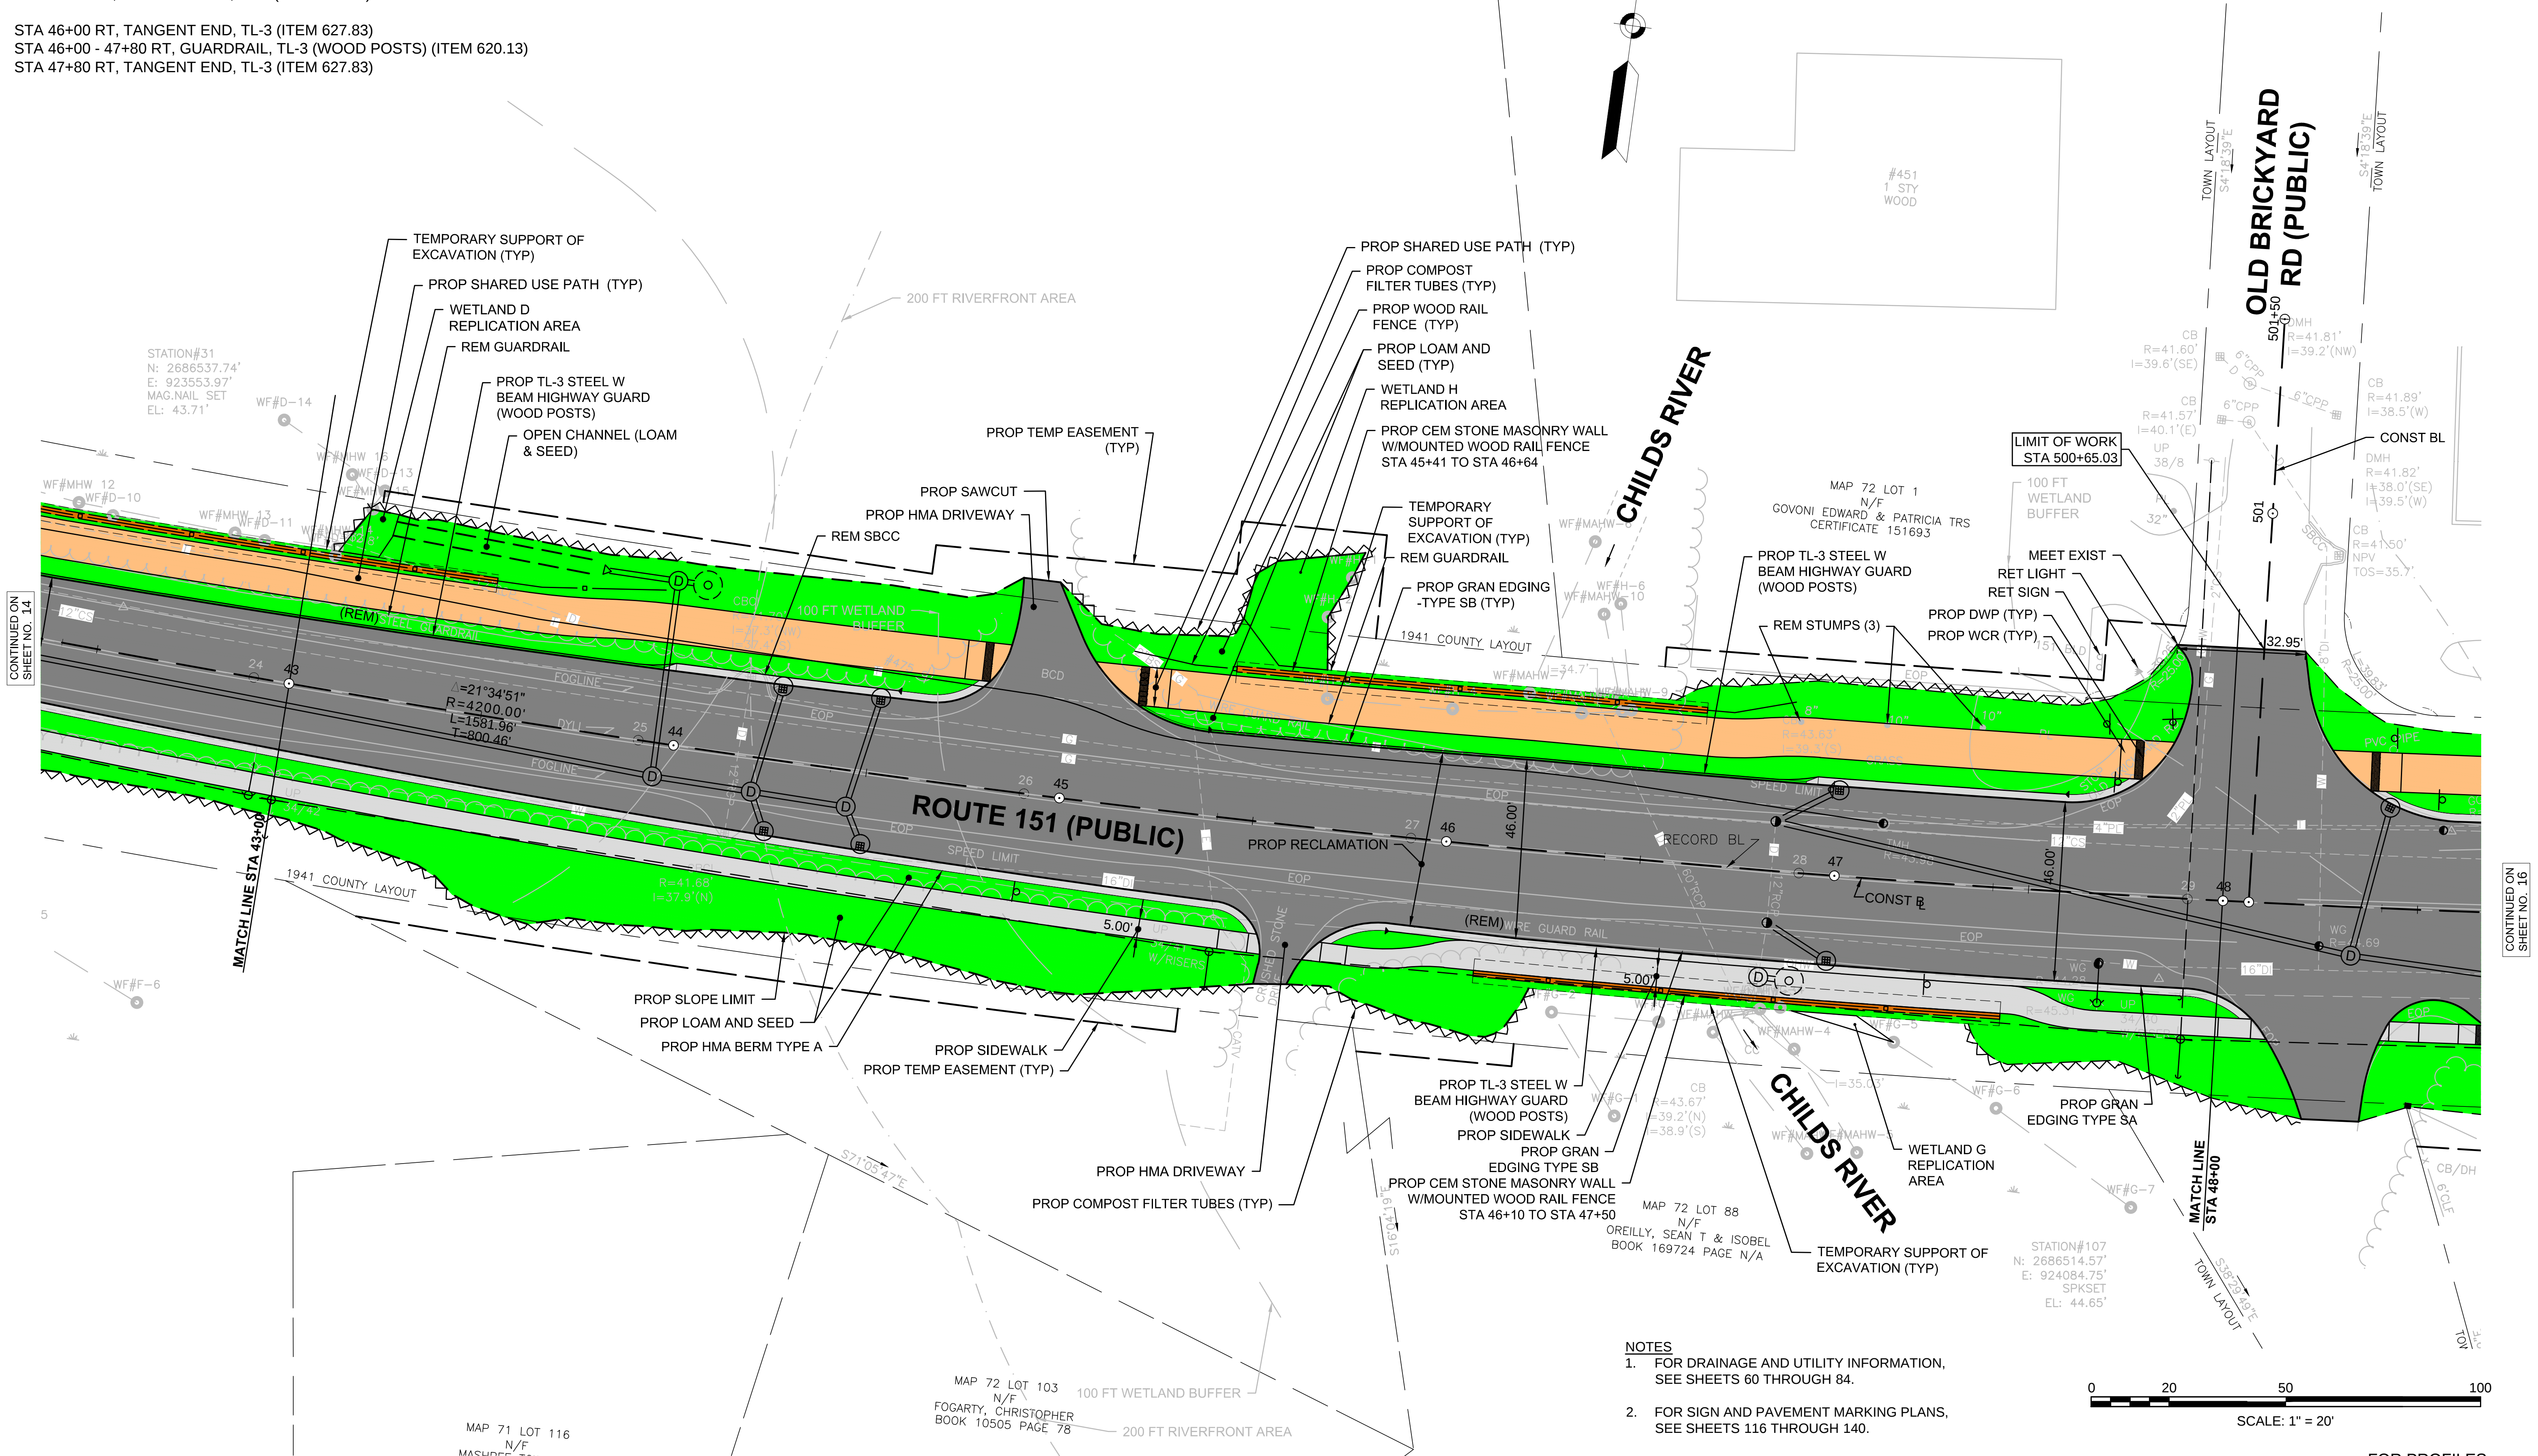

NOTES

1. FOR DRAINAGE AND UTILITY INFORMATION, SEE SHEETS 60 THROUGH 84.
2. FOR SIGN AND PAVEMENT MARKING PLANS, SEE SHEETS 116 THROUGH 140.

FOR PROFILES:
SEE SHEET NO. ##

A

SEE NOTE 1



-
- | Group | Percentage (%) |
|--------------------------------|----------------|
| All respondents | 65 |
| Non-unionized workers | 75 |
| Unionized workers | 55 |
| Employees of the public sector | 85 |

SCALE: 1" = 20'

FOR PROFILES:
SEE SHEET NO. ##

STATE	FED. AID PROJ. NO.	SHEET NO.	TOTAL SHEETS
MA	-	17	162
PROJECT FILE NO.		607319	

MAP 72 LOT
N/F
VCMAR MASHPE
CERTIFICATE 18
#387
1 STY
WOOD

File Name	Created On	Size
007210	10 Nov 2014	2.03 MB

CONTINUED ON
SHEET NO. 18

STA 55+31 RT, TANGENT END, TL-3 (ITEM 627.83)
STA 55+31 - 57+21 RT, GUARDRAIL, TL-3 (WOOD POSTS) (ITEM 620.13)
STA 57+21 RT, TANGENT END, TL-3 (ITEM 627.83)

NONE

SEE NOTE 1

SEE NOTE 1

M

MAP 72 LOT 57
N/F
VCMAR MASHPEE LL
CERTIFICATE 184439
#401
1 STY
WOOD

100 FT WETLAND BUFFER

CC
601
NINIGRET AVE (PUBLIC)
601-52

ROUTE 151 (PUBLIC)

**WAMPANOAG AVE
(PRIVATE)
(PAPER STREET)**

MAP 72 LOT 118
N/F
DACEY, DANIEL P TRUST
BRICKYARD ROAD REALTY
CERTIFICATE 175507

MAP 72 LOT 85
N/F
MUSTO, SUSAN J TR
HOLLY TREE NOMINEE TRUST
BOOK CER PAGE 119766
#414
1 STY
METAL

NOTES

1. FOR DRAINAGE AND UTILITY INFORMATION, SEE SHEETS 60 THROUGH 84.
2. FOR SIGN AND PAVEMENT MARKING PLANS, SEE SHEETS 116 THROUGH 140.

0 20 50 100


SCALE: 1" = 20'

FOR PROFILES:
SEE SHEET NO. ##

DRAINAGE DETAILS

SEE NOTE 1

653+00
①
CB
R=47.04
TOB=45.0'(9)
GONQUIN AVE
(PUBLIC)
EOP

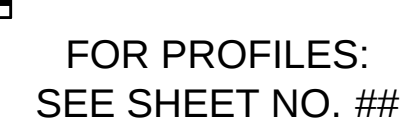

HIGHWAY GUARD DETAILS

STA 59+62 - 62+91 LT, GUARDRAIL, TL-3 (WOOD POSTS) (ITEM 620.13)
STA 62+91 LT, TANGENT END, TL-3 (ITEM 627.83)

STA 63+85 RT, TANGENT END, TL-3 (ITEM 627.83)
STA 63+85 - 69+81 RT, GUARDRAIL, TL-3 (WOOD POSTS) (ITEM 620.13)

STA 64+38 LT, TRAILING ANCHORAGE (ITEM 627.1)
STA 64+38 - 71+67 LT, GUARDRAIL, TL-3 (WOOD POSTS) (ITEM 620.13)

TRAFFIC SIGNAL CONDUIT

NONE

WATER SUPPLY ALTERATIONS

SEE NOTE 1

DRAINAGE DETAILS


SEE NOTE 1

MASHPEE
ROUTE 151 CORRIDOR IMPROVEMENTS

STATE	FED. AID PROJ. NO.	SHEET NO.	TOTAL SHEETS
MA	-	19	162
PROJECT FILE NO. 607319			

CONSTRUCTION PLAN
PART 10 OF 25

N

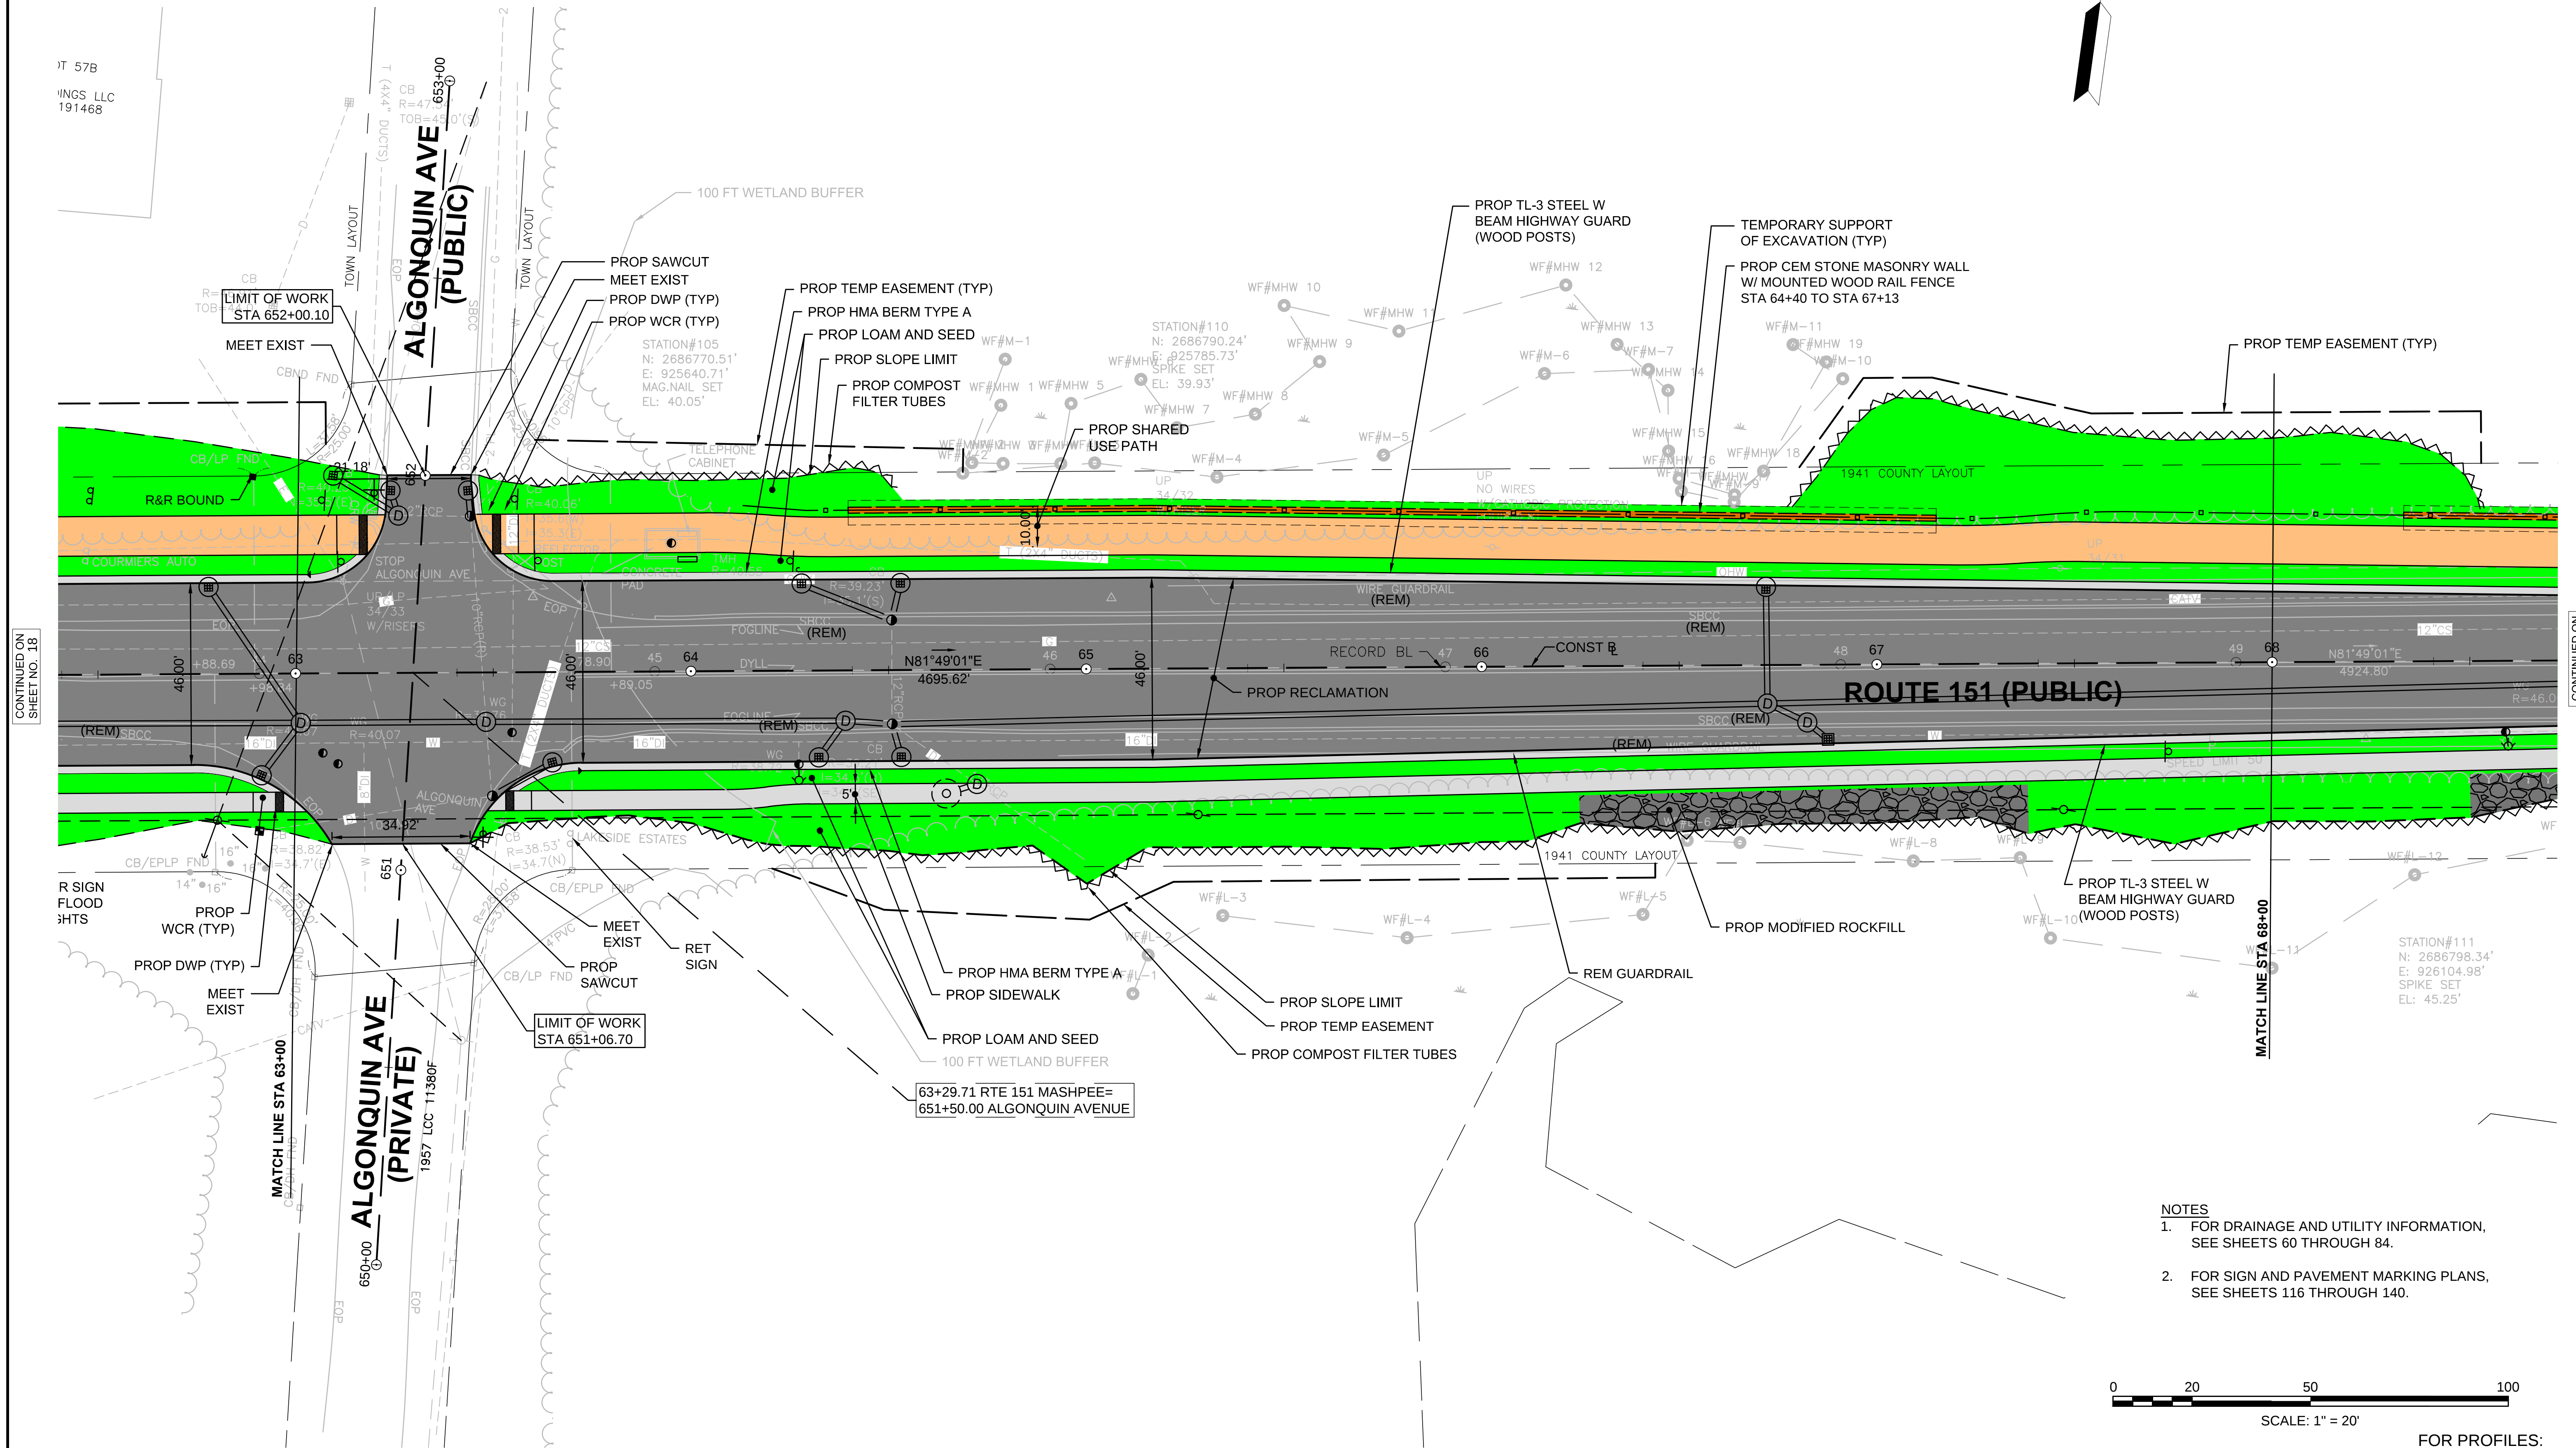

NOTES

- FOR DRAINAGE AND UTILITY INFORMATION, SEE SHEETS 60 THROUGH 84.
- FOR SIGN AND PAVEMENT MARKING PLANS, SEE SHEETS 116 THROUGH 140.

FOR PROFILES:
SEE SHEET NO. ##

STATE	FED. AID PROJ. NO.	SHEET NO.	TOTAL SHEETS
MA	-	20	162
PROJECT FILE NO.		607319	

HIGHWAY GUARD DETAILS

TRAFFIC SIGNAL CONDUIT

NONE



WATER SUPPLY ALTERATIONS

SEE NOTE 1

DRAINAGE DETAILS

SEE NOTE 1

A

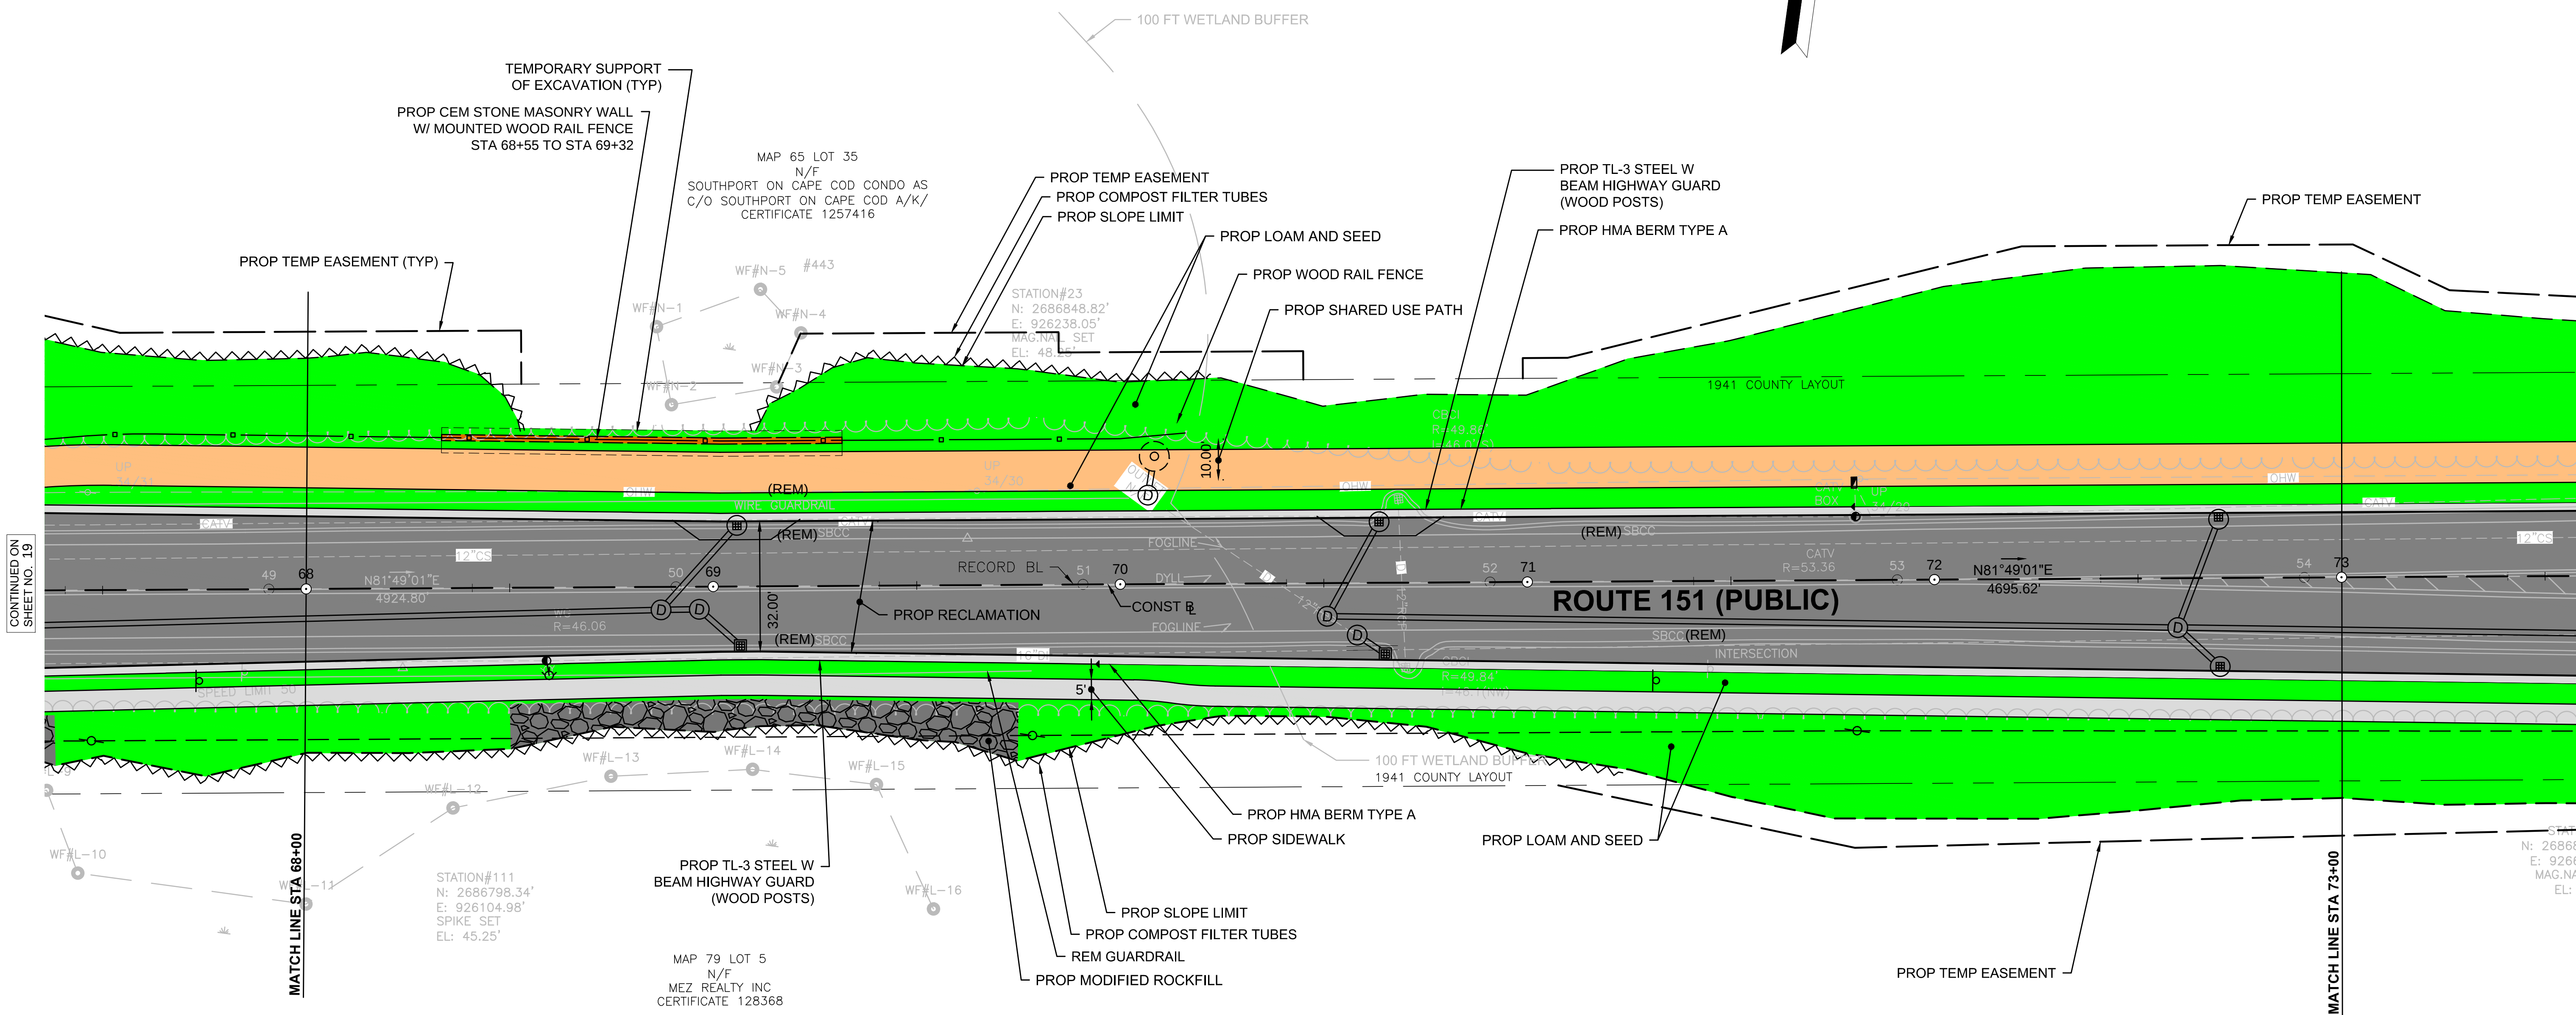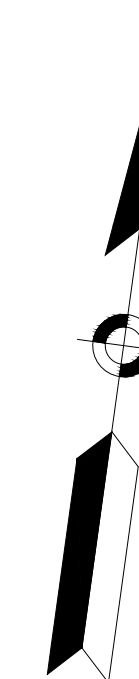


CONTINUED ON
SHEET NO. 19

CONTINUED ON

NOTES

1. FOR DRAINAGE AND UTILITY INFORMATION, SEE SHEETS 60 THROUGH 84.
2. FOR SIGN AND PAVEMENT MARKING PLANS, SEE SHEETS 116 THROUGH 140.

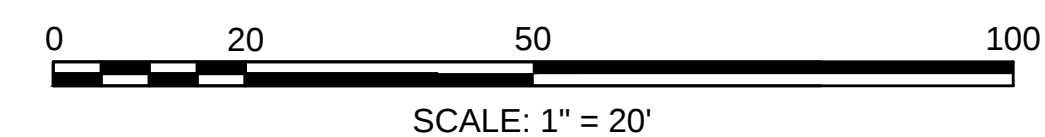

FOR PROFILES:
SEE SHEET NO. ##

HIGHWAY GUARD DETAILS

NONE

TRAFFIC SIGNAL CONDUIT

SEE SHEETS 143 - 144

WATER SUPPLY ALTERATIONS

SEE NOTE 1

DRAINAGE DETAILS


SEE NOTE 1

**MASHPEE
ROUTE 151 CORRIDOR IMPROVEMENTS**

STATE	FED. AID PROJ. NO.	SHEET NO.	TOTAL SHEETS
MA	-	21	162
PROJECT FILE NO.		607319	

CONSTRUCTION PLAN
PART 12 OF 25

MAP 65 LOT 35
N/F
SOUTHPORT ON CAPE COD CONDO AS
C/O SOUTHPORT ON CAPE COD A/K/
CERTIFICATE 1325150
242.37 ACRES±
10,557,637 SQ. FT.±

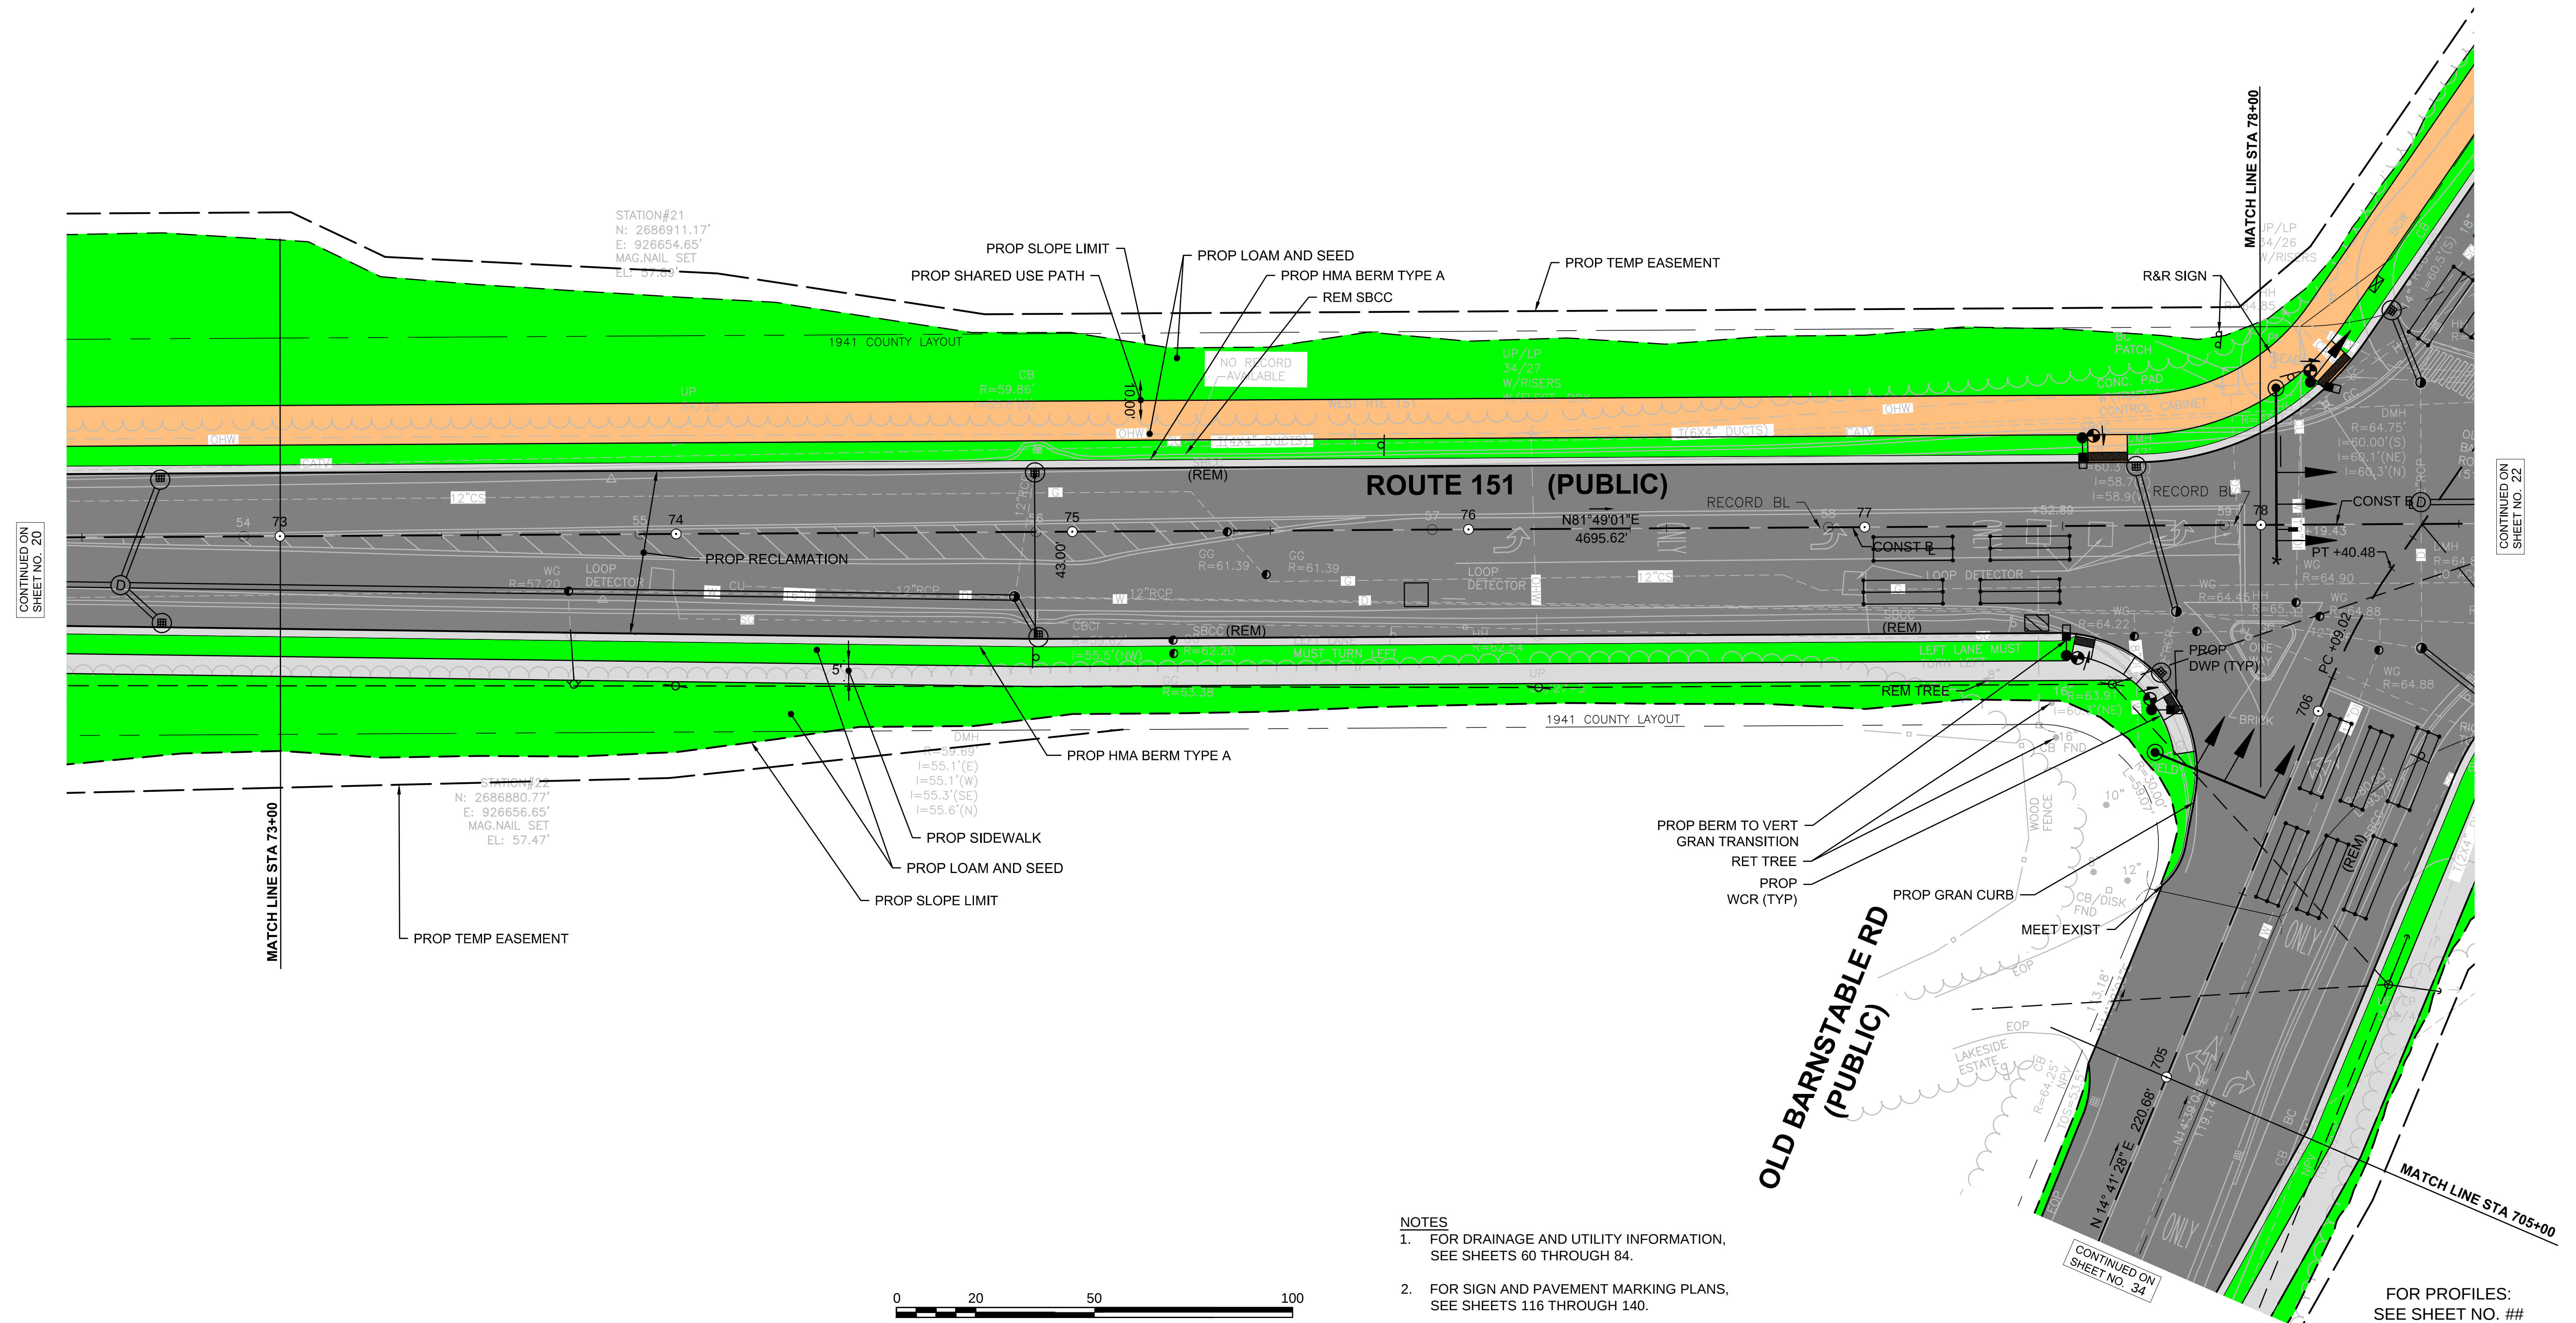

NOTES

1. FOR DRAINAGE AND UTILITY INFORMATION,
SEE SHEETS 60 THROUGH 84.
2. FOR SIGN AND PAVEMENT MARKING PLANS,
SEE SHEETS 116 THROUGH 140.

FOR PROFILES:
SEE SHEET NO. ##

HIGHWAY GUARD DETAILS

NONE

TRAFFIC SIGNAL CONDUIT

SEE SHEETS 143 - 144

WATER SUPPLY ALTERATIONS

SEE NOTE 1

DRAINAGE DETAILS


SEE NOTE 1

MASHPEE
ROUTE 151 CORRIDOR IMPROVEMENTS

STATE	FED. AID PROJ. NO.	SHEET NO.	TOTAL SHEETS
MA	-	22	162
PROJECT FILE NO. 607319		607319	


CONSTRUCTION PLAN
PART 13 OF 25

N

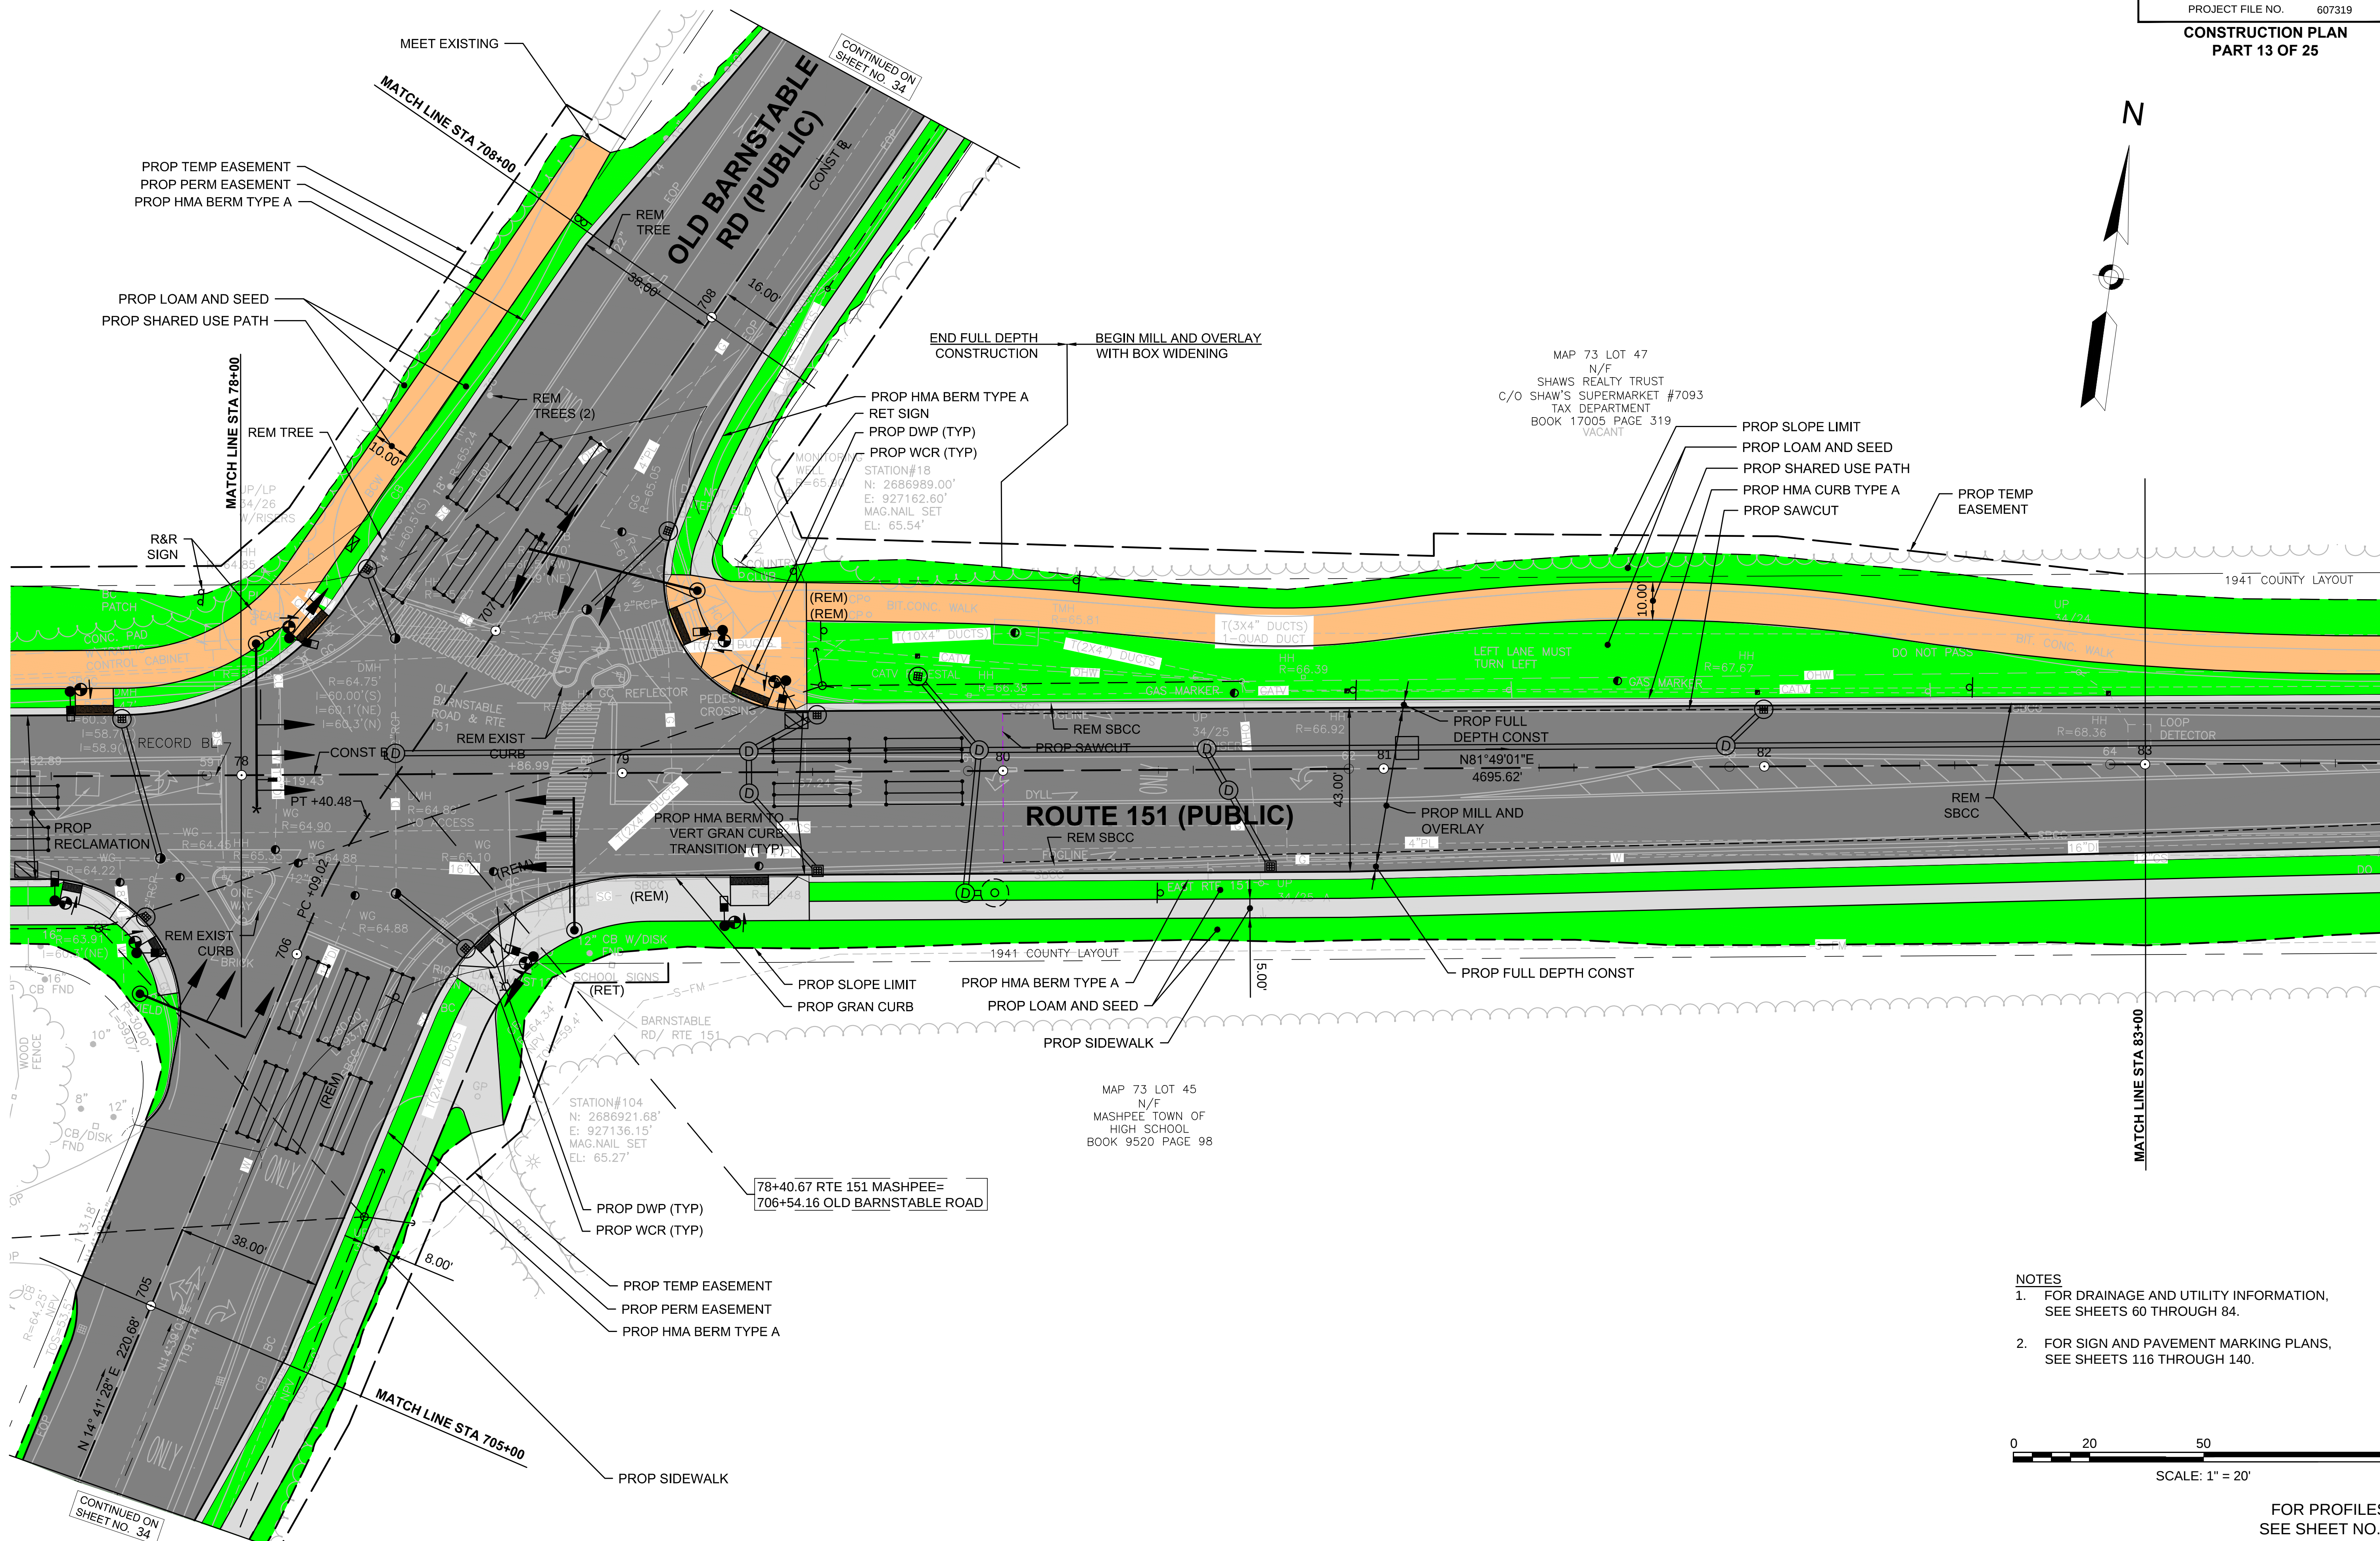


NOTES

- FOR DRAINAGE AND UTILITY INFORMATION, SEE SHEETS 60 THROUGH 84.
- FOR SIGN AND PAVEMENT MARKING PLANS, SEE SHEETS 116 THROUGH 140.

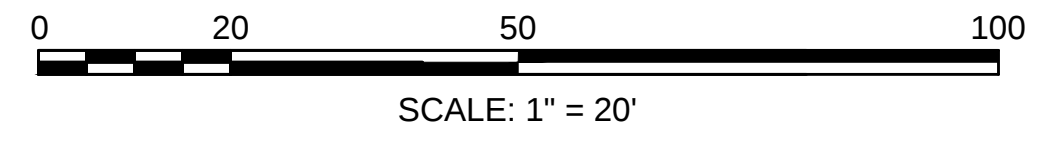

FOR PROFILES:
SEE SHEET NO. ##

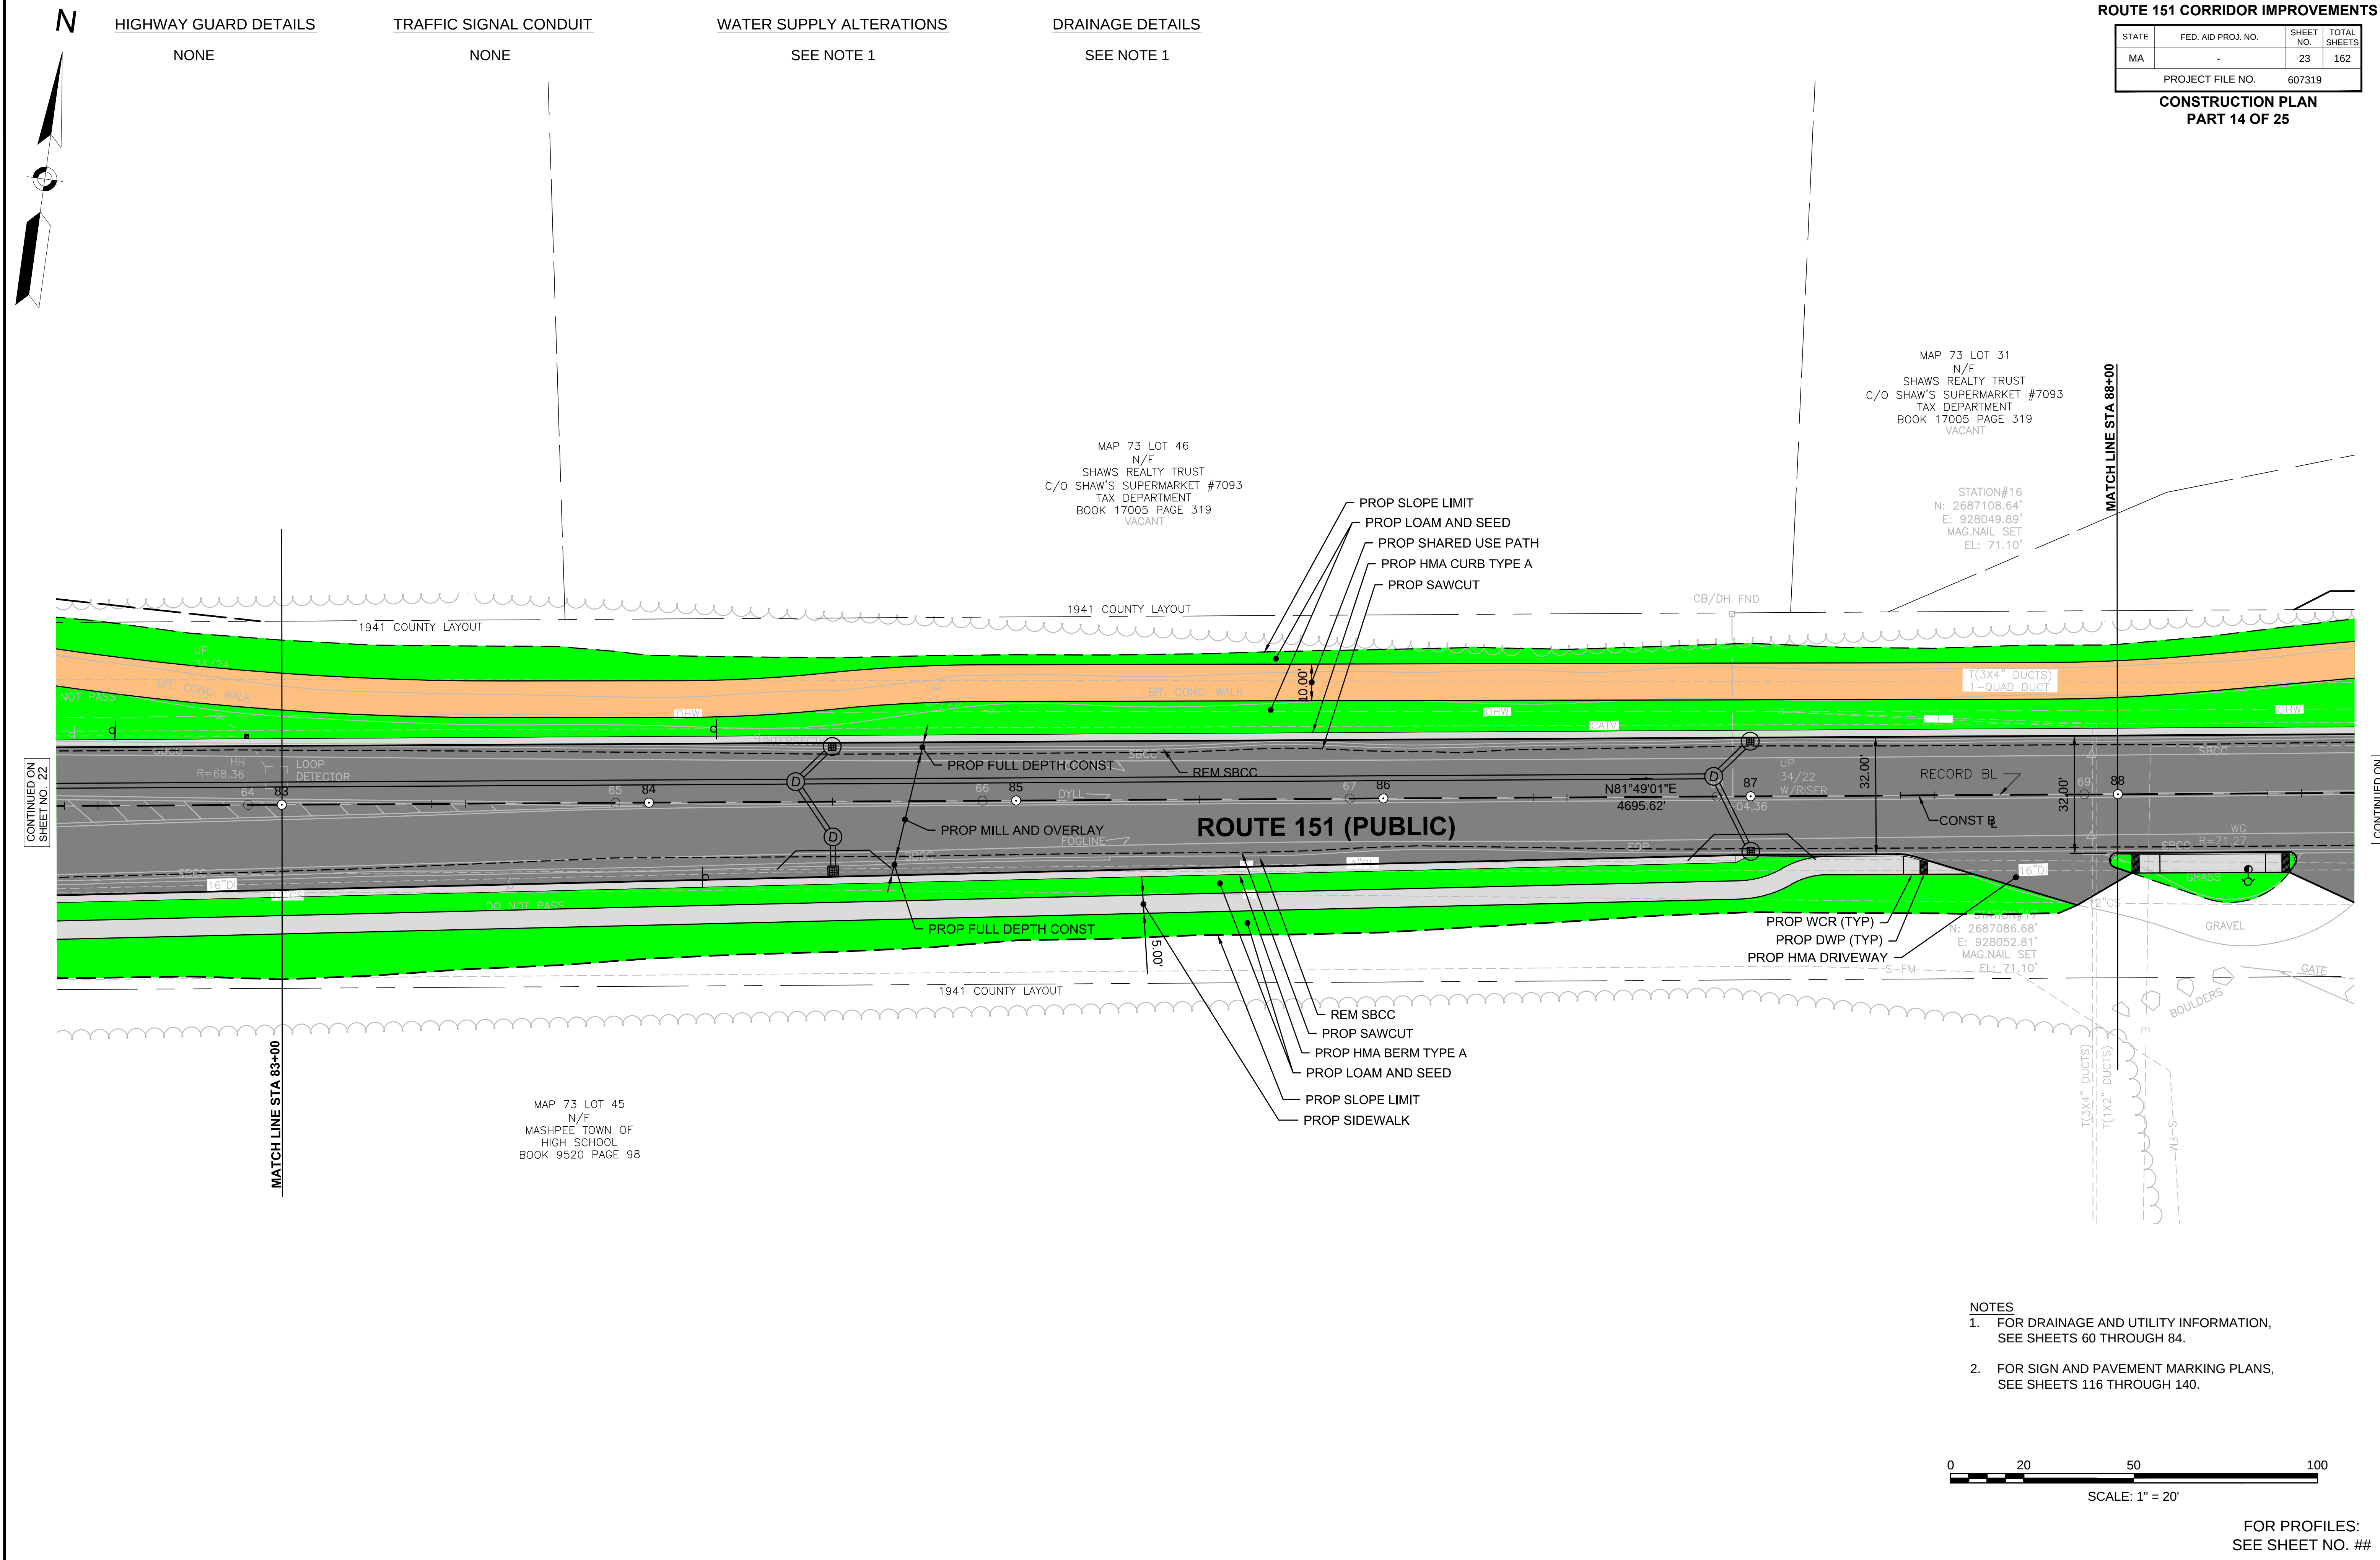


MASHPEE
ROUTE 151 CORRIDOR IMPROVEMENTS

STATE	FED. AID PROJ. NO.	SHEET NO.	TOTAL SHEETS
MA	-	23	162
PROJECT FILE NO.		607319	

CONSTRUCTION PLAN
PART 14 OF 25


- NOTES
- FOR DRAINAGE AND UTILITY INFORMATION, SEE SHEETS 60 THROUGH 84.
 - FOR SIGN AND PAVEMENT MARKING PLANS, SEE SHEETS 116 THROUGH 140.

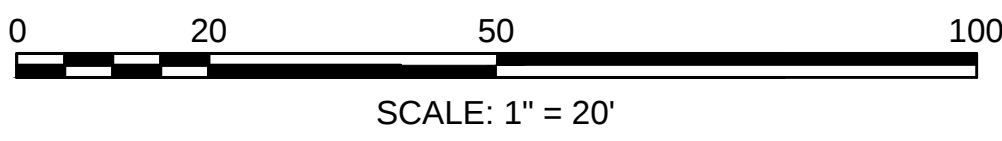

FOR PROFILES:
SEE SHEET NO. ##

STATE	FED. AID PROJ. NO.	SHEET NO.	TOTAL SHEETS
MA	-	26	162
PROJECT FILE NO.		607319	

FOR PROFILES:
SEE SHEET NO. ##

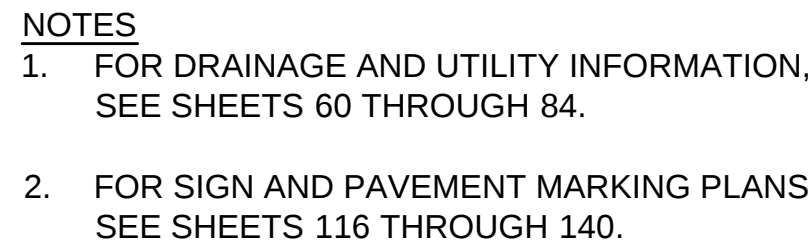CONTINUED ON
SHEET NO. 27

STATE	FED. AID PROJ. NO.	SHEET NO.	TOTAL SHEETS
MA	-	27	162
PROJECT FILE NO.		607319	



HIGHWAY GUARD DETAILS

STA 104+04 RT, TANGENT END, TL-3 (ITEM 627.83)
STA 104+04 - 106+03 RT, GUARDRAIL, TL-3 (WOOD POSTS) (ITEM 620.13)
STA 106+03 RT, TANGENT END, TL-3 (ITEM 627.83)

NONE


SEE NOTE 1

SEE NOTE 1

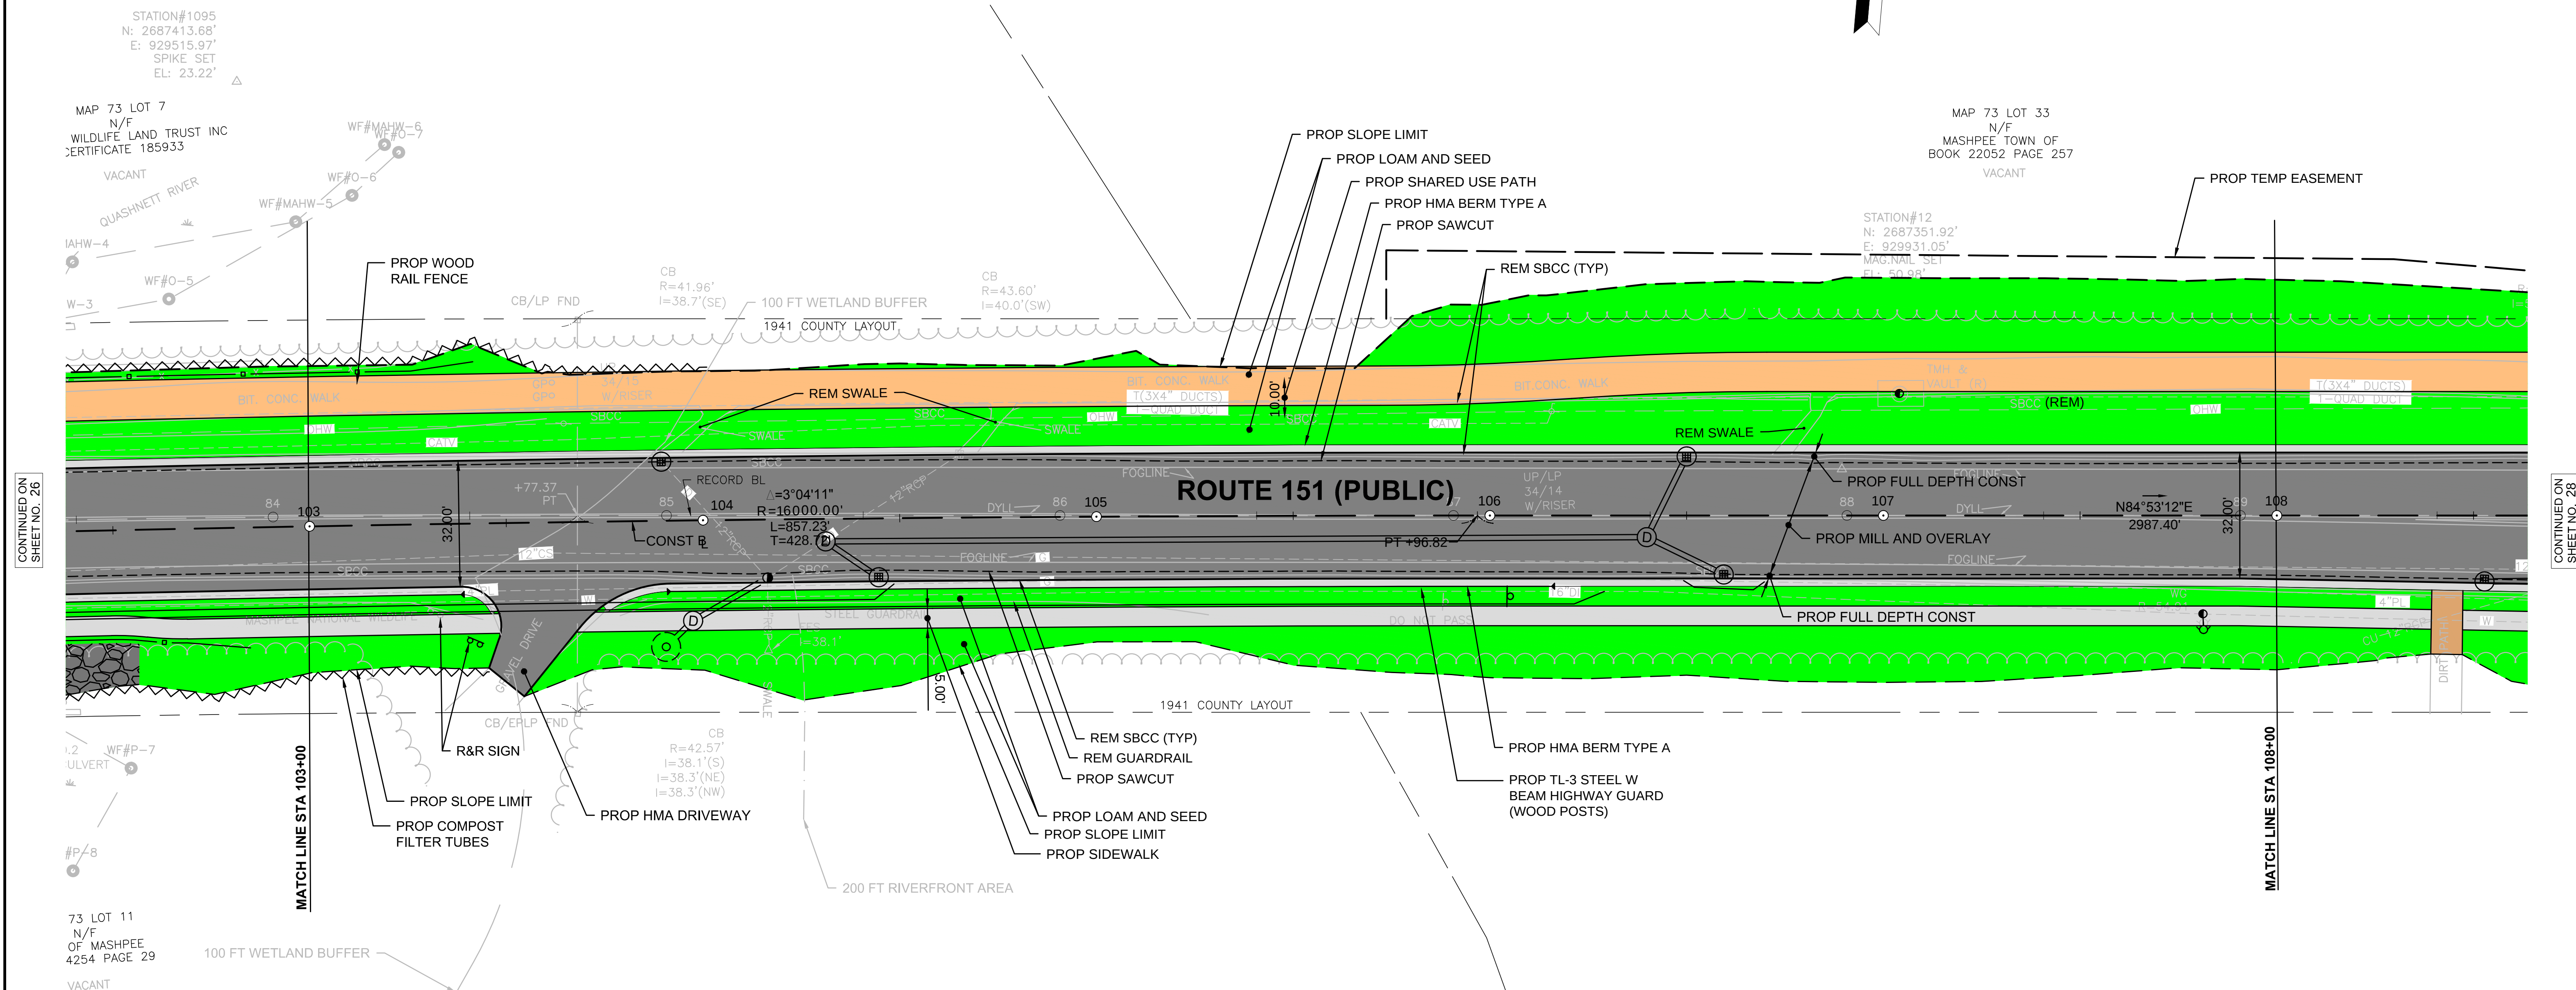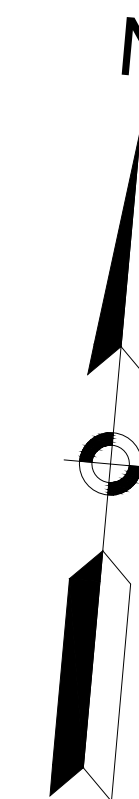


NOTES

1. FOR DRAINAGE AND UTILITY INFORMATION, SEE SHEETS 60 THROUGH 84.
2. FOR SIGN AND PAVEMENT MARKING PLANS, SEE SHEETS 116 THROUGH 140.

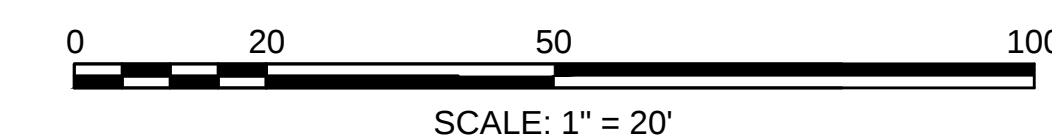

FOR PROFILES:
SEE SHEET NO. ##

607319_HD(BORDER).DWG Plotted on 18-Nov-2014 3:03 PM

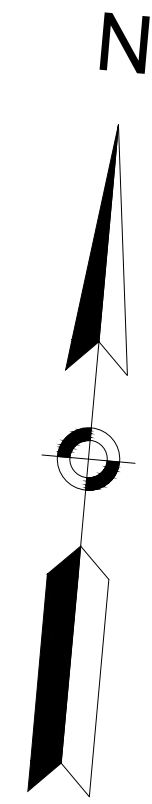

HIGHWAY GUARD DETAILS

NONE

TRAFFIC SIGNAL CONDUIT

NONE

WATER SUPPLY ALTERATIONS

SEE NOTE 1

DRAINAGE DETAILS

SEE NOTE 1

MASHPEE
ROUTE 151 CORRIDOR IMPROVEMENTS

STATE	FED. AID PROJ. NO.	SHEET NO.	TOTAL SHEETS
MA	-	28	162
PROJECT FILE NO.		607319	

CONSTRUCTION PLAN
PART 19 OF 24

T 33
VN OF
AGE 257


MAP 73 LOT 34
N/F
MASHPEE COMMONS LP
BOOK 22052 PAGE 258
VACANT

MAP 74 LOT 29
N/F
MASHPEE COMMONS LP
BOOK 22052 PAGE 258
VACANT

STATION#11
N: 2687399.00'
E: 930471.15'
MAG.NAIL SET
EL: 68.99'


CONTINUED ON
SHEET NO. 27

CONTINUED ON
SHEET NO. 29

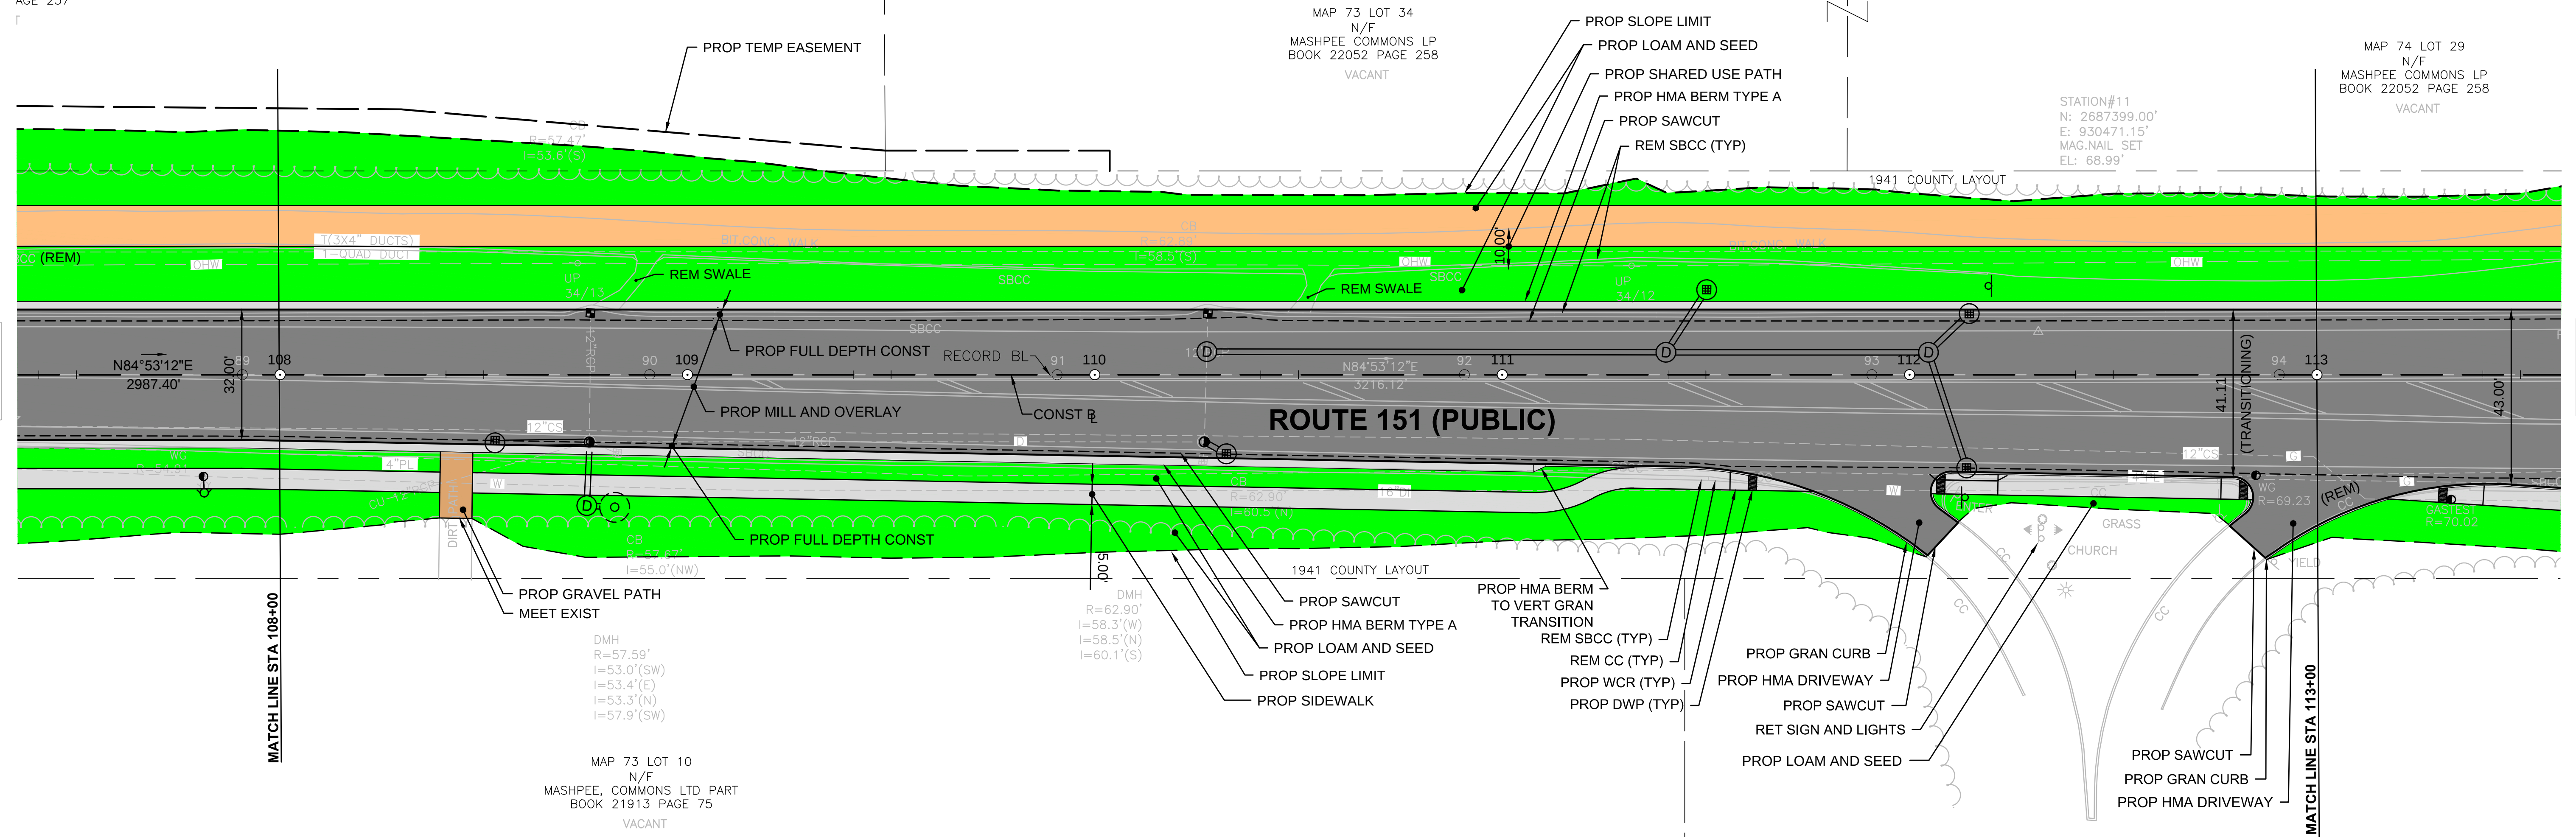

NOTES

1. FOR DRAINAGE AND UTILITY INFORMATION, SEE SHEETS 60 THROUGH 84.
2. FOR SIGN AND PAVEMENT MARKING PLANS, SEE SHEETS 116 THROUGH 140.

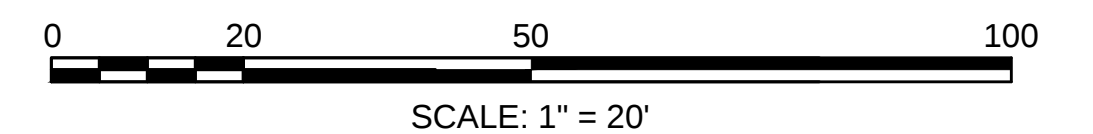

FOR PROFILES:
SEE SHEET NO. 52

N

HIGHWAY GUARD DETAILS

NONE

TRAFFIC SIGNAL CONDUIT

SEE SHEETS 145 - 146

WATER SUPPLY ALTERATIONS

SEE NOTE 1


DRAINAGE DETAILS

SEE NOTE 1


MASHPEE
ROUTE 151 CORRIDOR IMPROVEMENTS

STATE	FED. AID PROJ. NO.	SHEET NO.	TOTAL SHEETS
MA	-	29	162
PROJECT FILE NO.		607319	

CONSTRUCTION PLAN
PART 20 OF 25

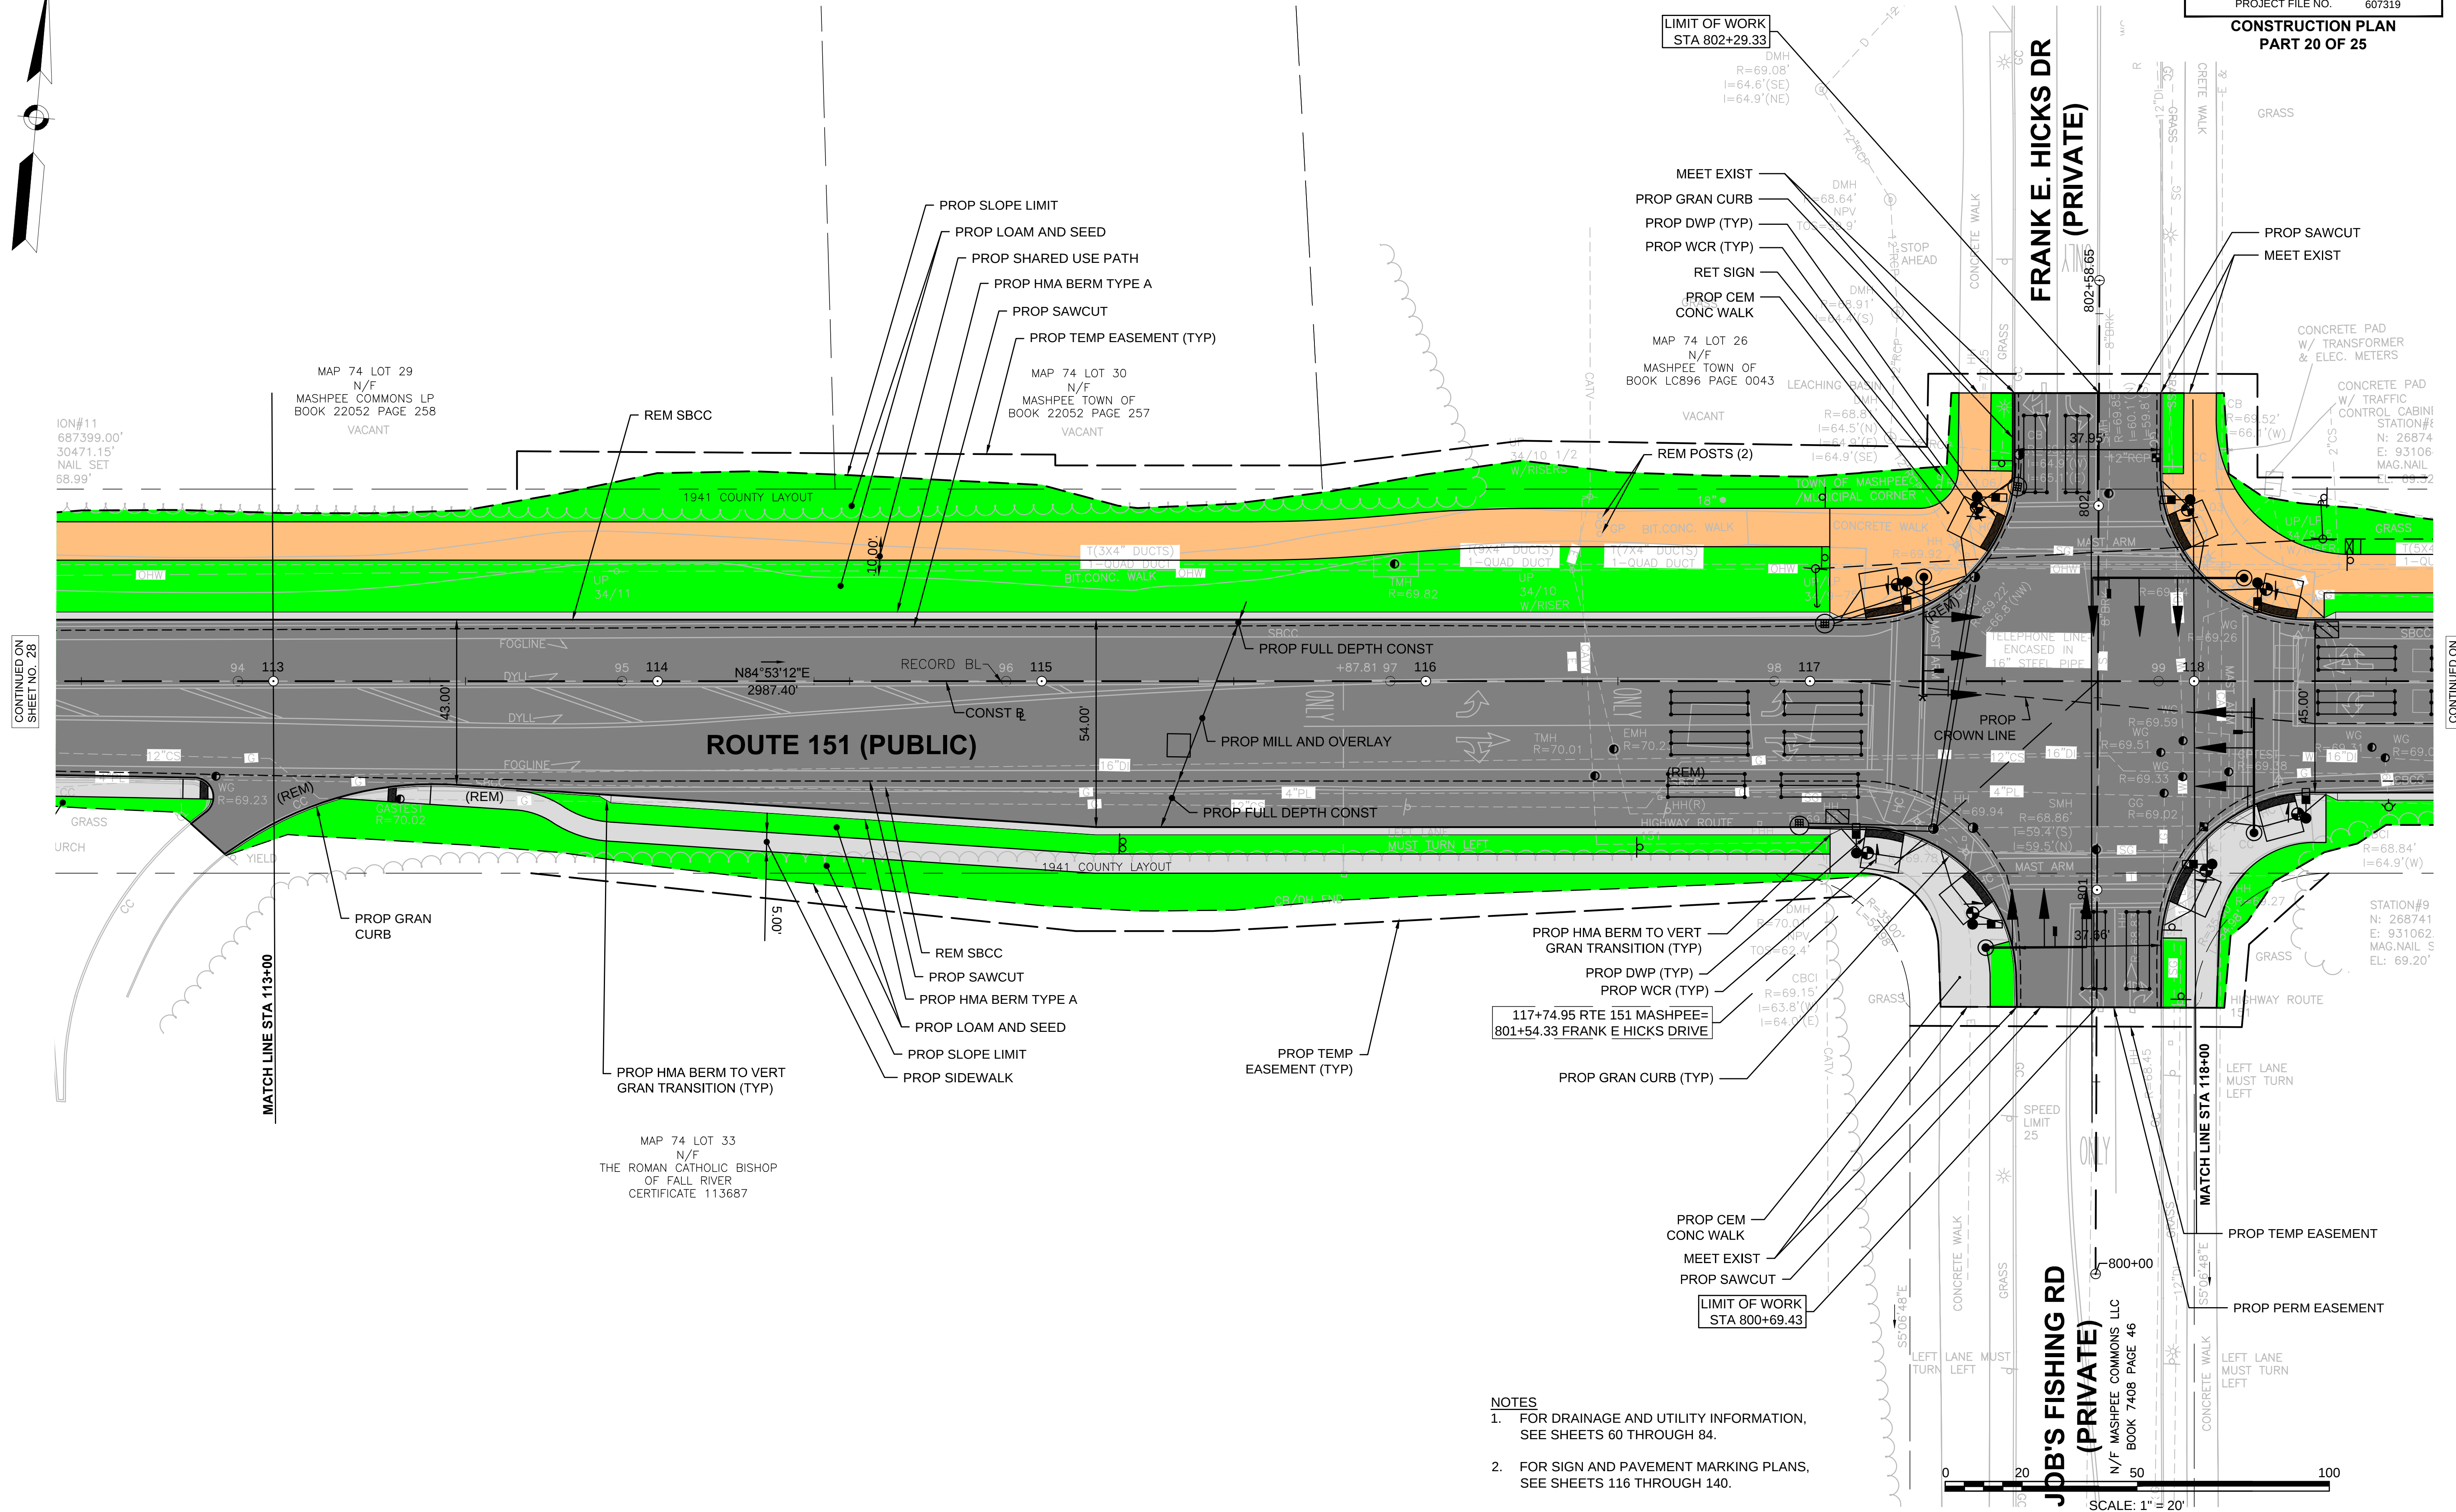


- NOTES
- FOR DRAINAGE AND UTILITY INFORMATION, SEE SHEETS 60 THROUGH 84.
 - FOR SIGN AND PAVEMENT MARKING PLANS, SEE SHEETS 116 THROUGH 140.

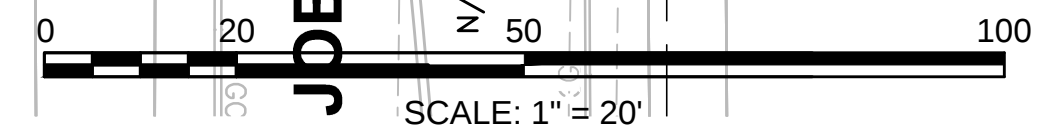

FOR PROFILES:
SEE SHEET NO. 54

STATE	FED. AID PROJ. NO.	SHEET NO.	TOTAL SHEETS
MA	-	30	162
PROJECT FILE NO.		607319	


FOR PROFILES:
SEE SHEET NO. ##

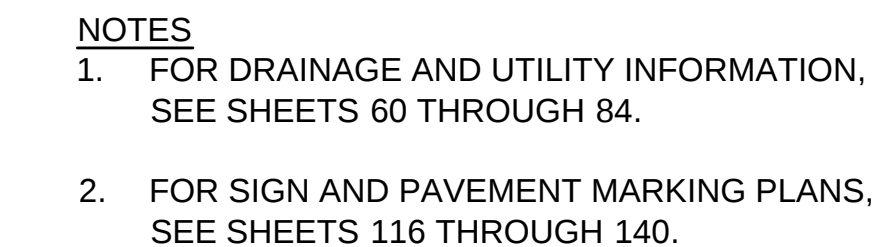

607319 HD(BORDER).DWG Plotted on 18-Nov-2014 3:03 PM

CONTINUED ON
SHEET NO. 31

CONTINUED ON
SHEET NO. 29

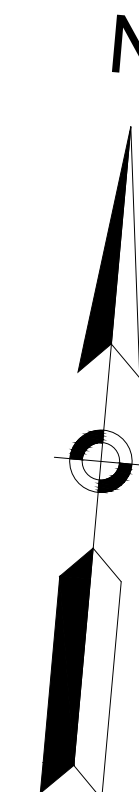

STA 120+18 RT, TANGENT END, TL-3 (ITEM 627.83)
STA 120+18 - 122+95 RT, GUARDRAIL, TL-3 (WOOD POSTS) (ITEM 620.13)
STA 122+95 RT, TANGENT END, TL-3 (ITEM 627.83)


SEE SHEETS 146 - 147

SEE NOTE 1

SEE NOTE 1

FRANK E. HICKS DR
(PRIVATE)

JOB'S FISHING RD
(PRIVATE)

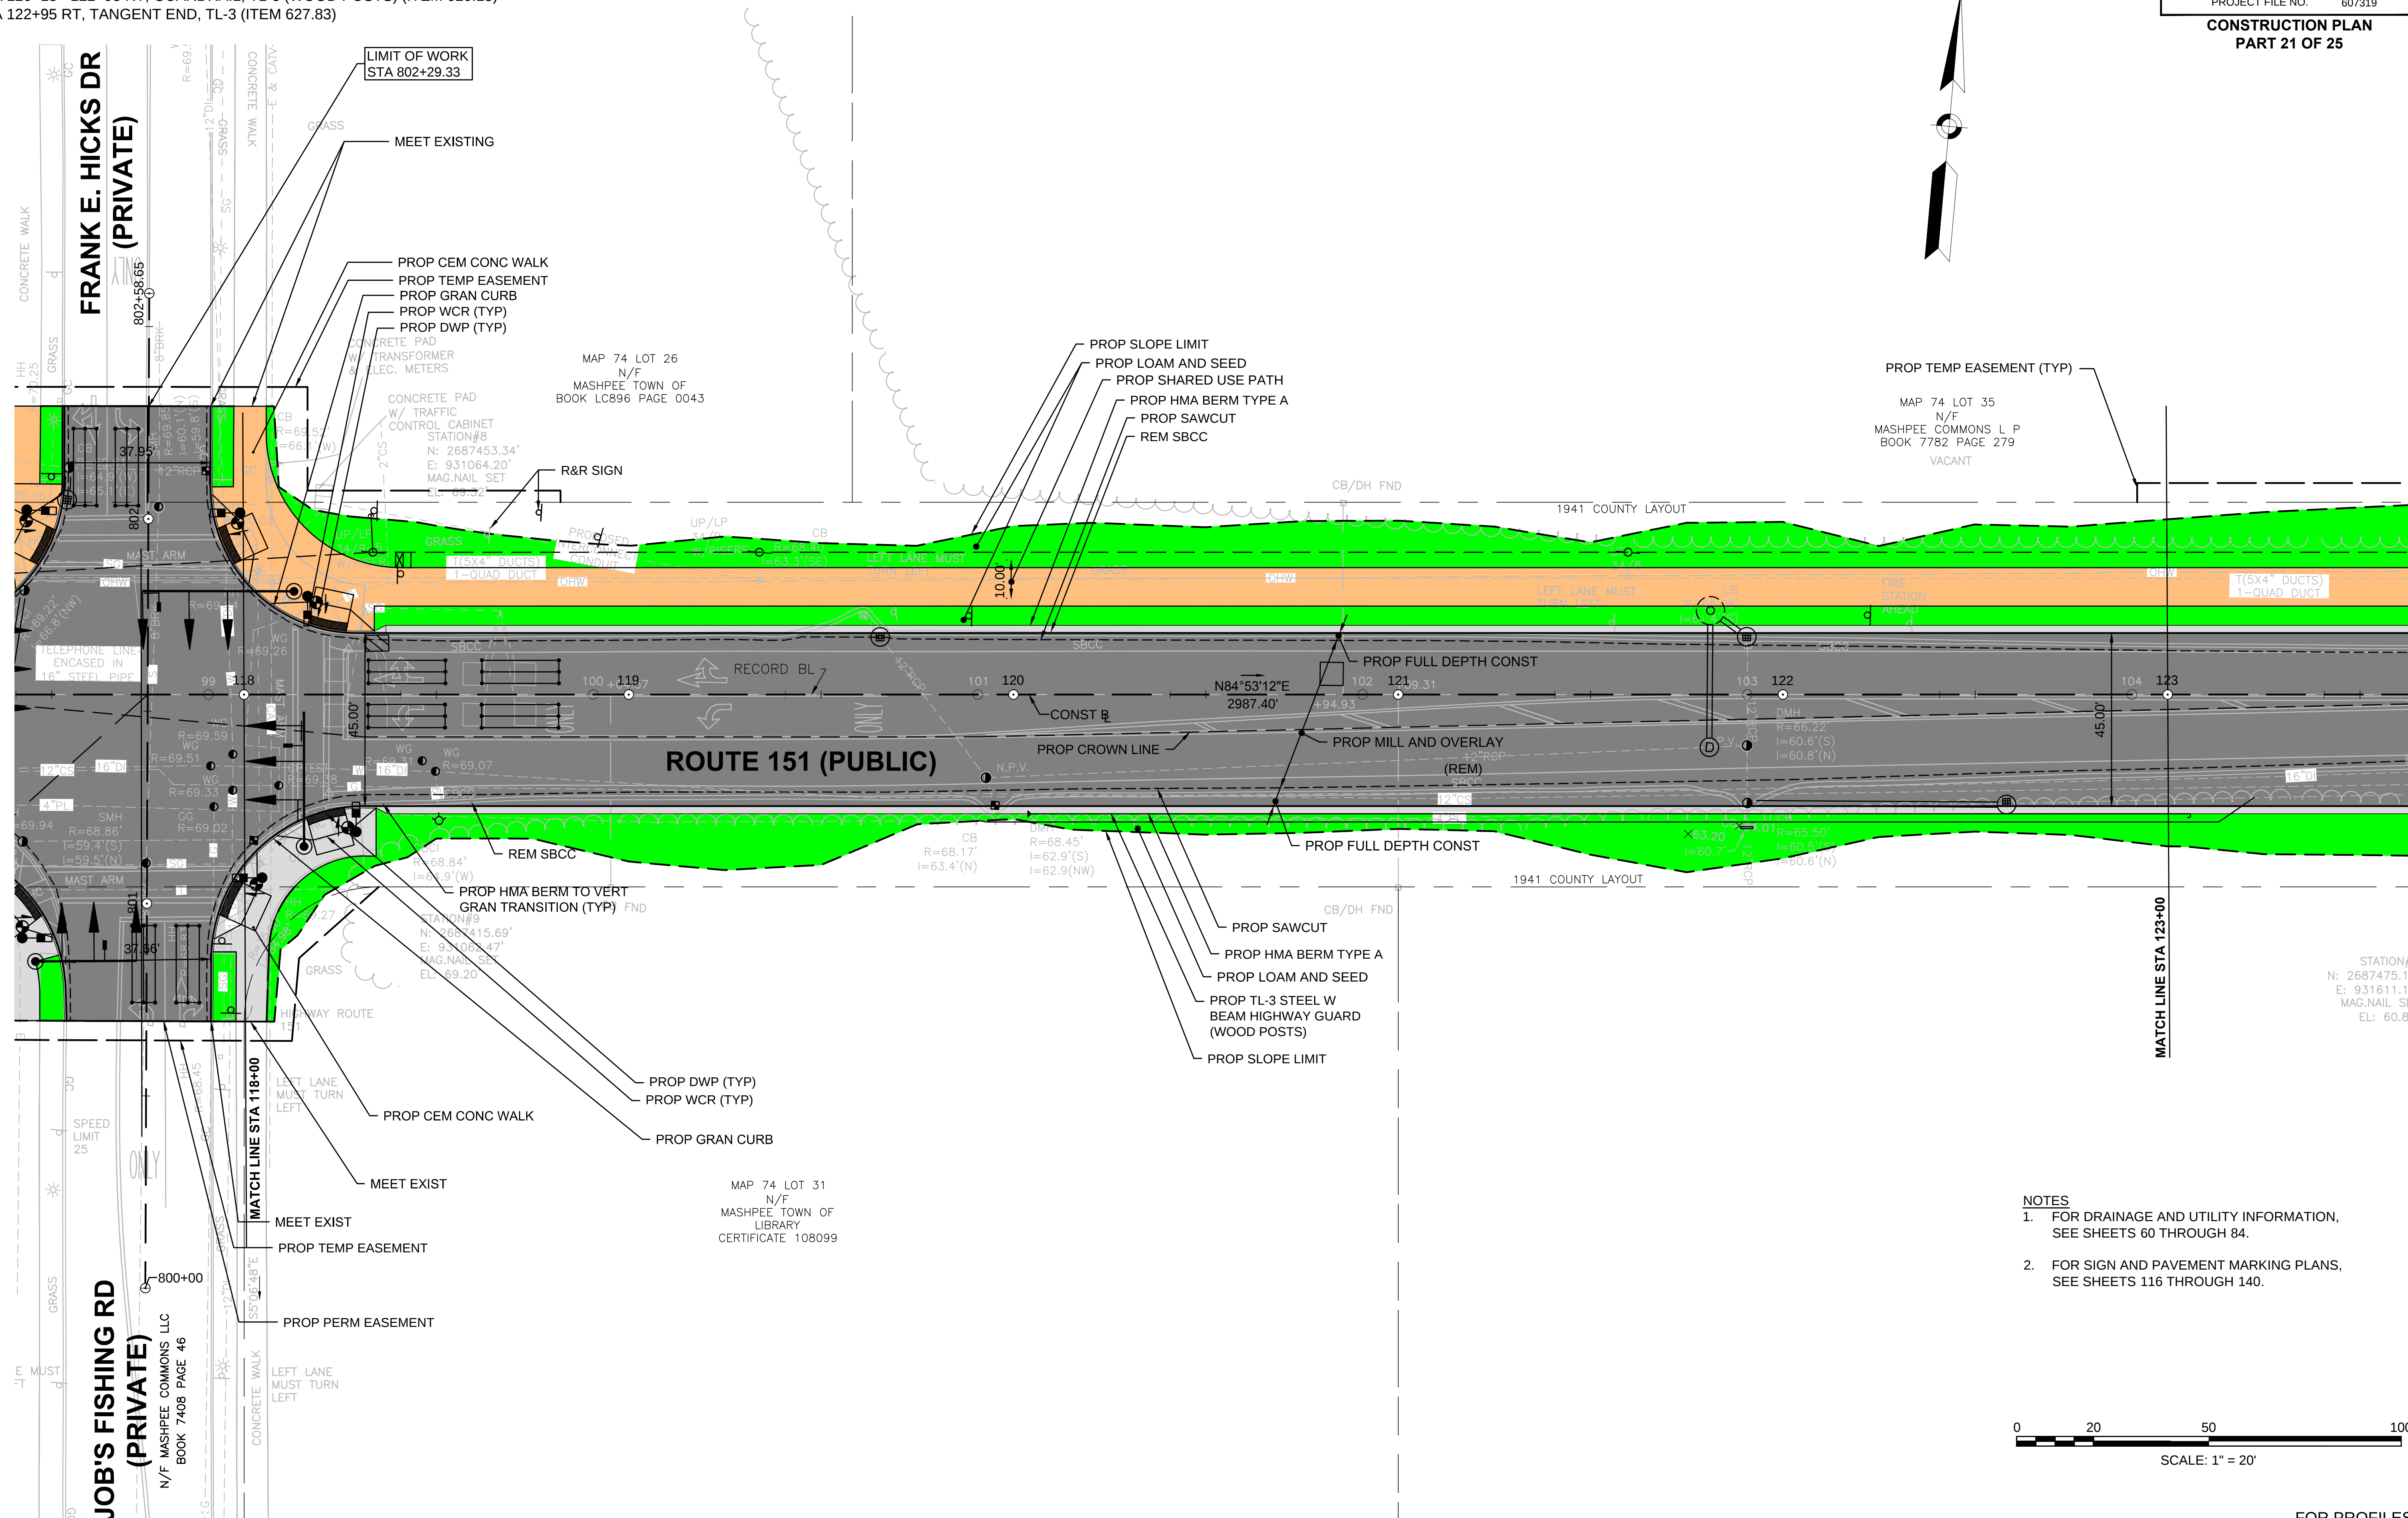

HIGHWAY GUARD DETAILS

STA 120+18 - 122+95 RT, GUARDRAIL, TL-3 (WOOD POSTS) (ITEM 620.13)
STA 122+95 RT, TANGENT END, TL-3 (ITEM 627.83)

STA 125+64 RT, TANGENT END, TL-3 (ITEM 627.83)
STA 125+64 - 129+39 RT, GUARDRAIL, TL-3 (WOOD POSTS) (ITEM 620.13)

TRAFFIC SIGNAL CONDUIT

NONE

WATER SUPPLY ALTERATIONS

SEE NOTE 1



DRAINAGE DETAILS

SEE NOTE 1

MASHPEE
ROUTE 151 CORRIDOR IMPROVEMENTS

STATE	FED. AID PROJ. NO.	SHEET NO.	TOTAL SHEETS
MA	-	31	162
PROJECT FILE NO.		607319	

CONSTRUCTION PLAN
PART 22 OF 25

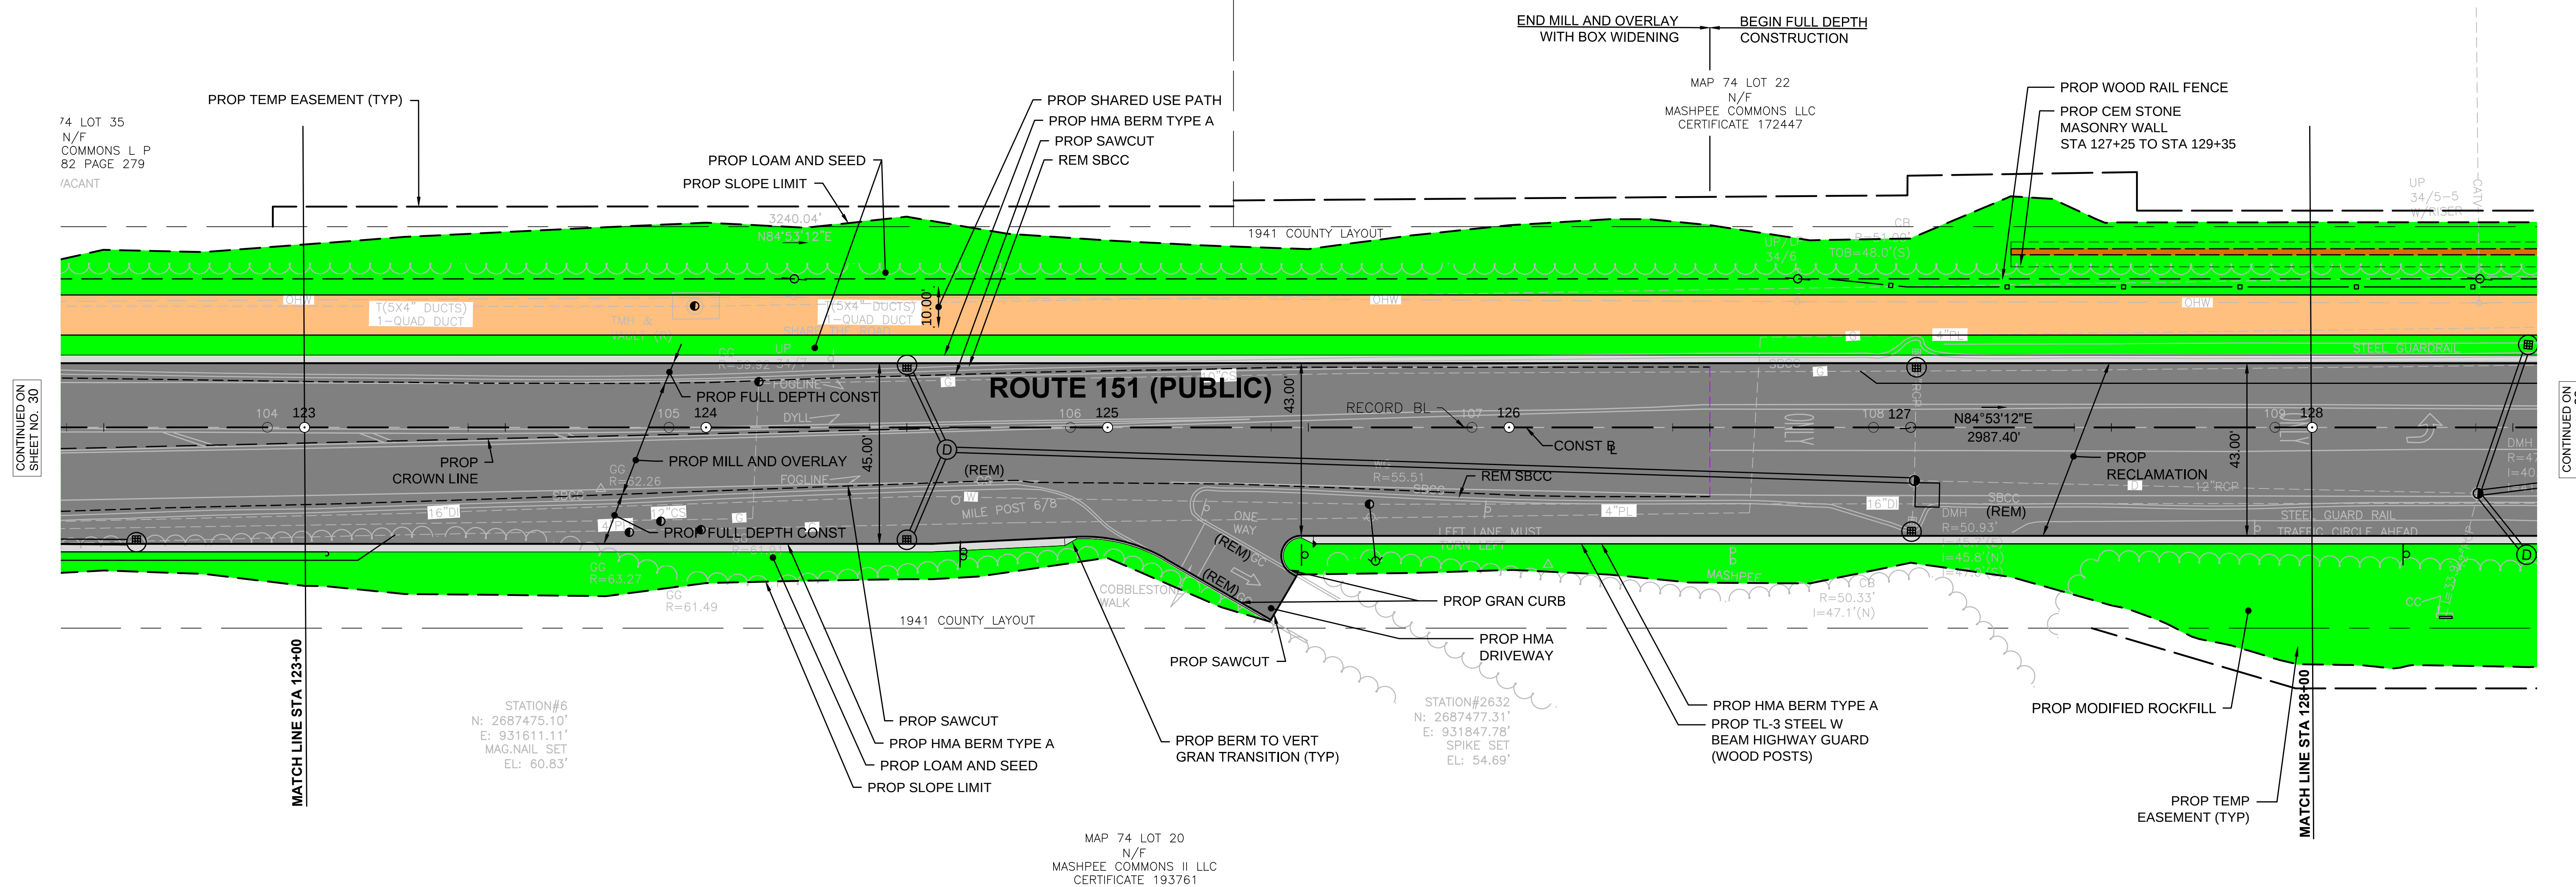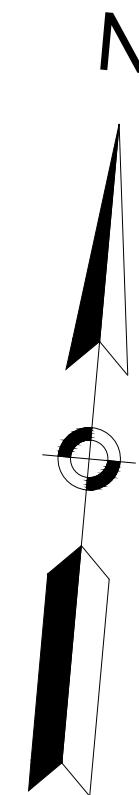

- NOTES
- FOR DRAINAGE AND UTILITY INFORMATION, SEE SHEETS 60 THROUGH 84.
 - FOR SIGN AND PAVEMENT MARKING PLANS, SEE SHEETS 116 THROUGH 140.



FOR PROFILES:
SEE SHEET NO. ##

CONTINUED ON
SHEET NO. 30

CONTINUED ON
SHEET NO. 32

HIGHWAY GUARD DETAILS

STA 131+12 - 136+01 RT, GUARDRAIL, TL-2 (WOOD POSTS) (ITEM 620.12)
STA 136+01 RT, TANGENT END, TL-2 (ITEM 627.82)

STA 134+59 LT, TRAILING ANCHORAGE (ITEM 627.1)
STA 134+59 - 135+75 LT, GUARDRAIL, TL-2 (WOOD POSTS) (ITEM 620.12)
STA 135+75 LT, TANGENT END, TL-2 (ITEM 627.82)

TRAFFIC SIGNAL CONDUIT

SEE SHEETS 147 - 148

WATER SUPPLY ALTERATIONS

SEE NOTE 1


DRAINAGE DETAILS

SEE NOTE 1


MASHPEE
ROUTE 151 CORRIDOR IMPROVEMENTS

STATE	FED. AID PROJ. NO.	SHEET NO.	TOTAL SHEETS
MA	-	33	162
PROJECT FILE NO.		607319	

CONSTRUCTION PLAN
PART 24 OF 25

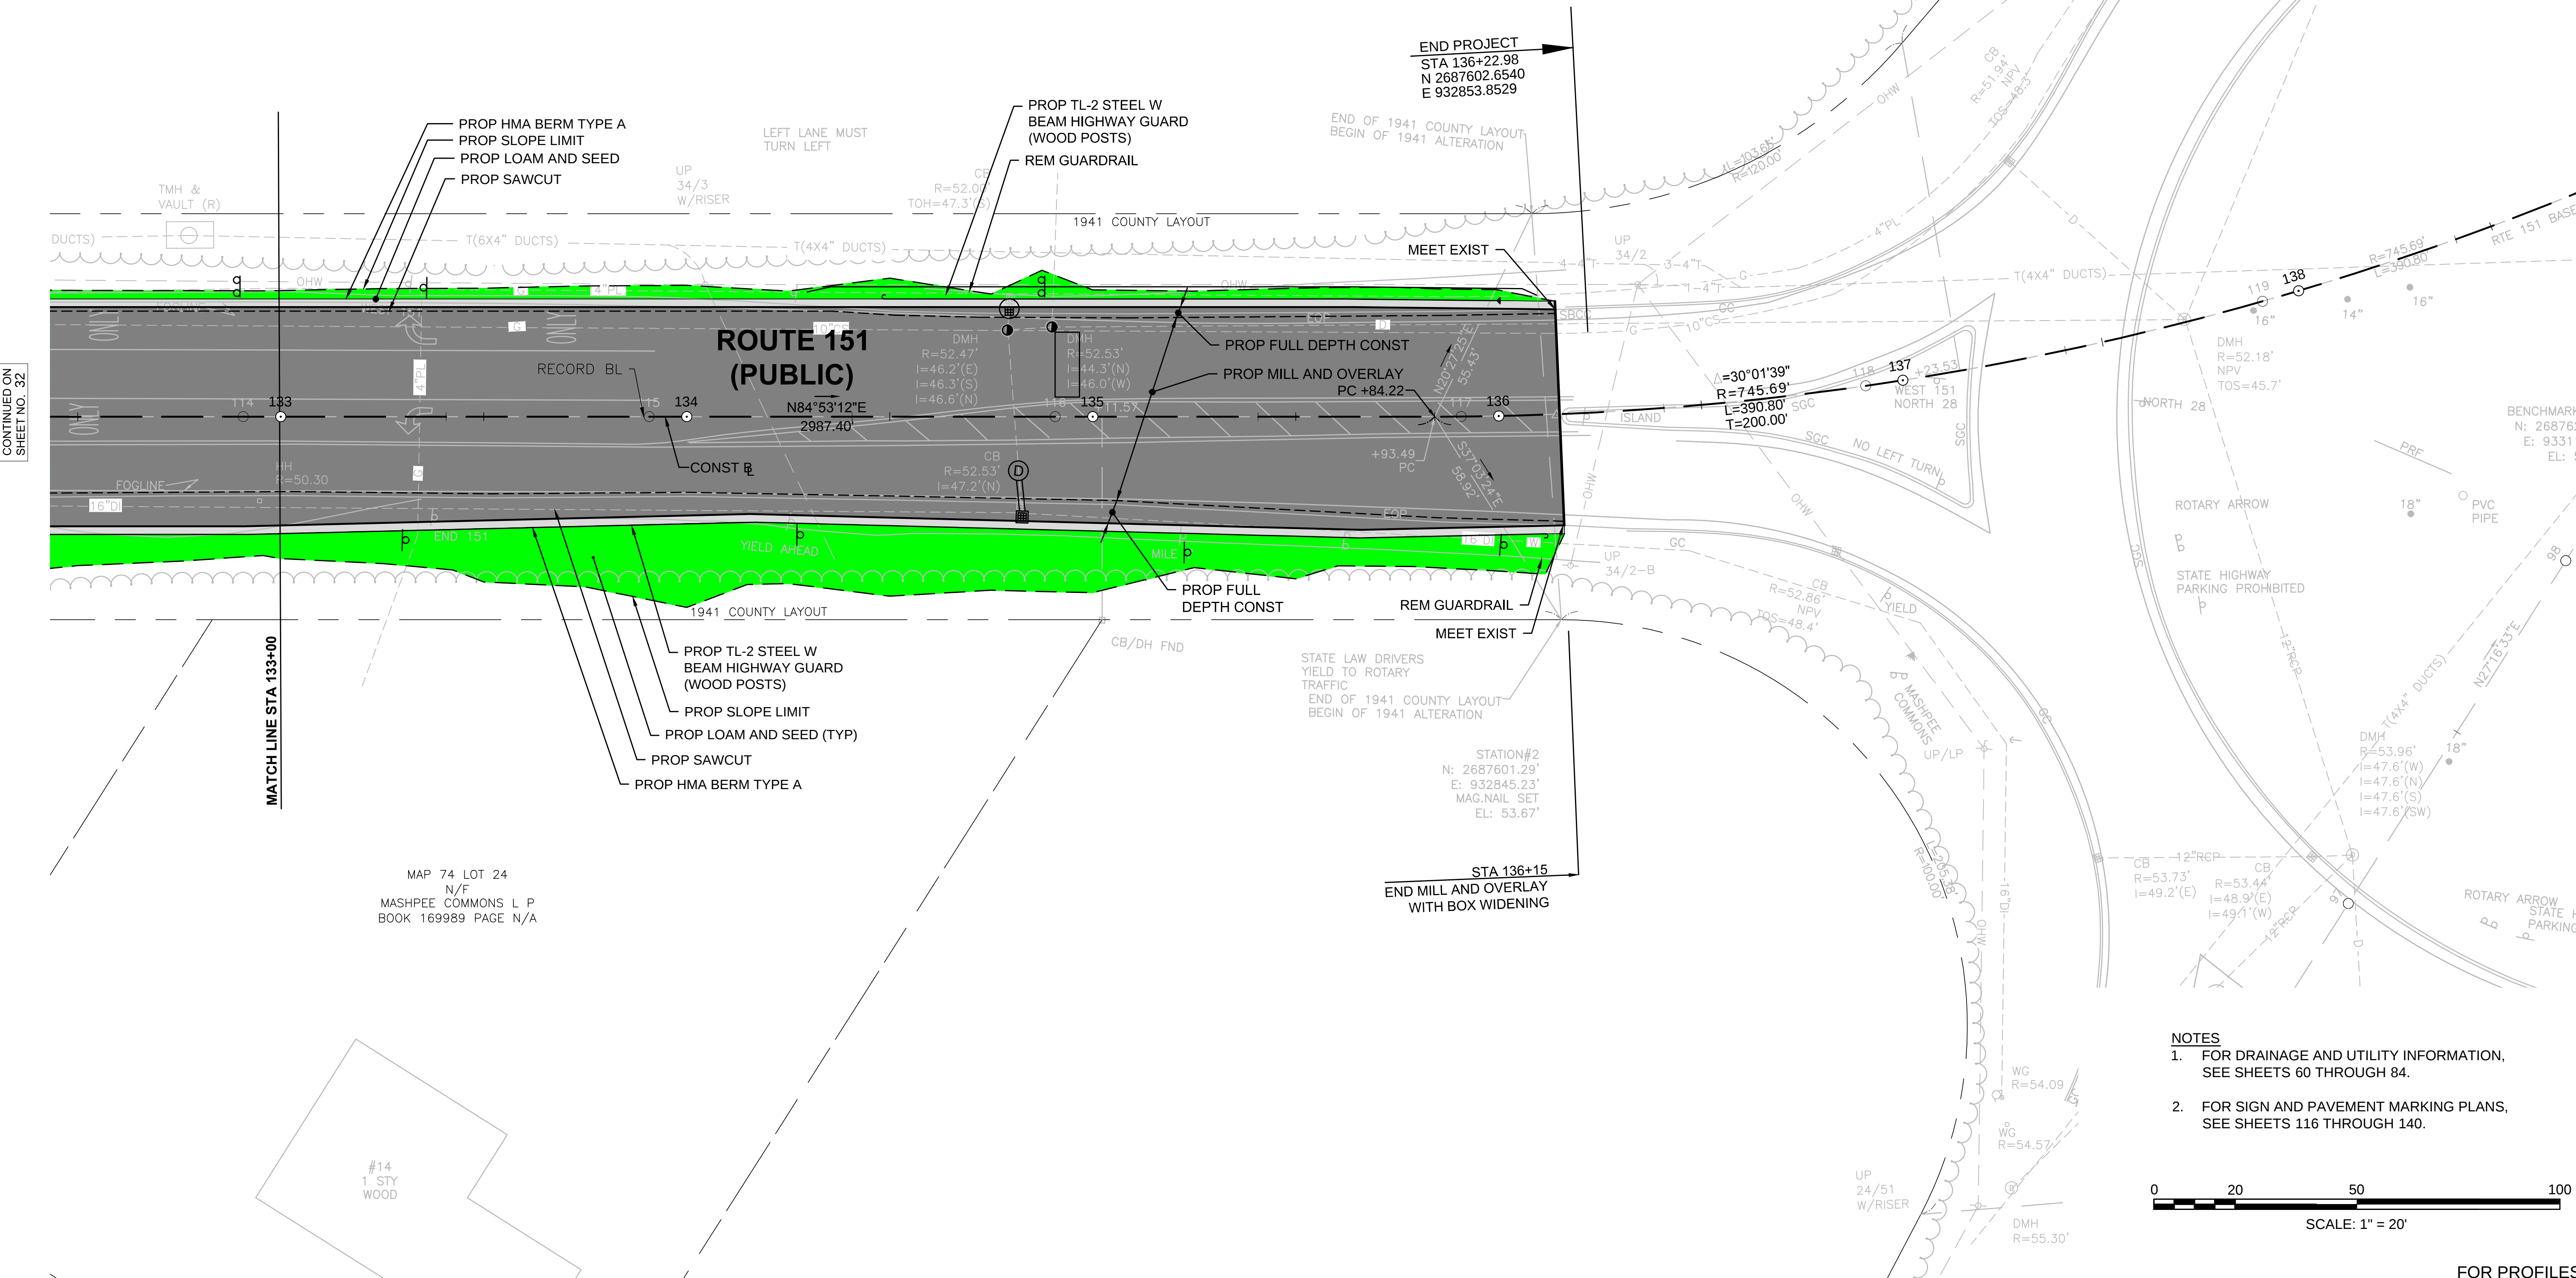

- NOTES**
- FOR DRAINAGE AND UTILITY INFORMATION, SEE SHEETS 60 THROUGH 84.
 - FOR SIGN AND PAVEMENT MARKING PLANS, SEE SHEETS 116 THROUGH 140.

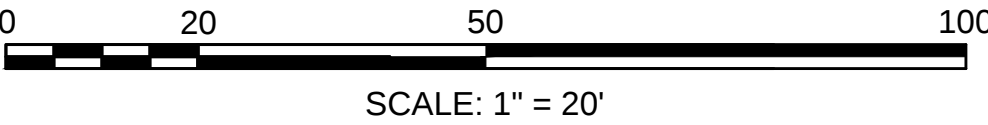

FOR PROFILES:
SEE SHEET NO. ##

CONTINUED ON
SHEET NO. 32

HIGHWAY GUARD DETAILS

NONE

TRAFFIC SIGNAL CONDUIT

SEE SHEETS 143 - 144

WATER SUPPLY ALTERATIONS

SEE NOTE 1


DRAINAGE DETAILS

SEE NOTE 1

MASHPEE
ROUTE 151 CORRIDOR IMPROVEMENTS


STATE	FED. AID PROJ. NO.	SHEET NO.	TOTAL SHEETS
MA	-	34	162
PROJECT FILE NO.		607319	

CONSTRUCTION PLAN
PART 25 OF 25

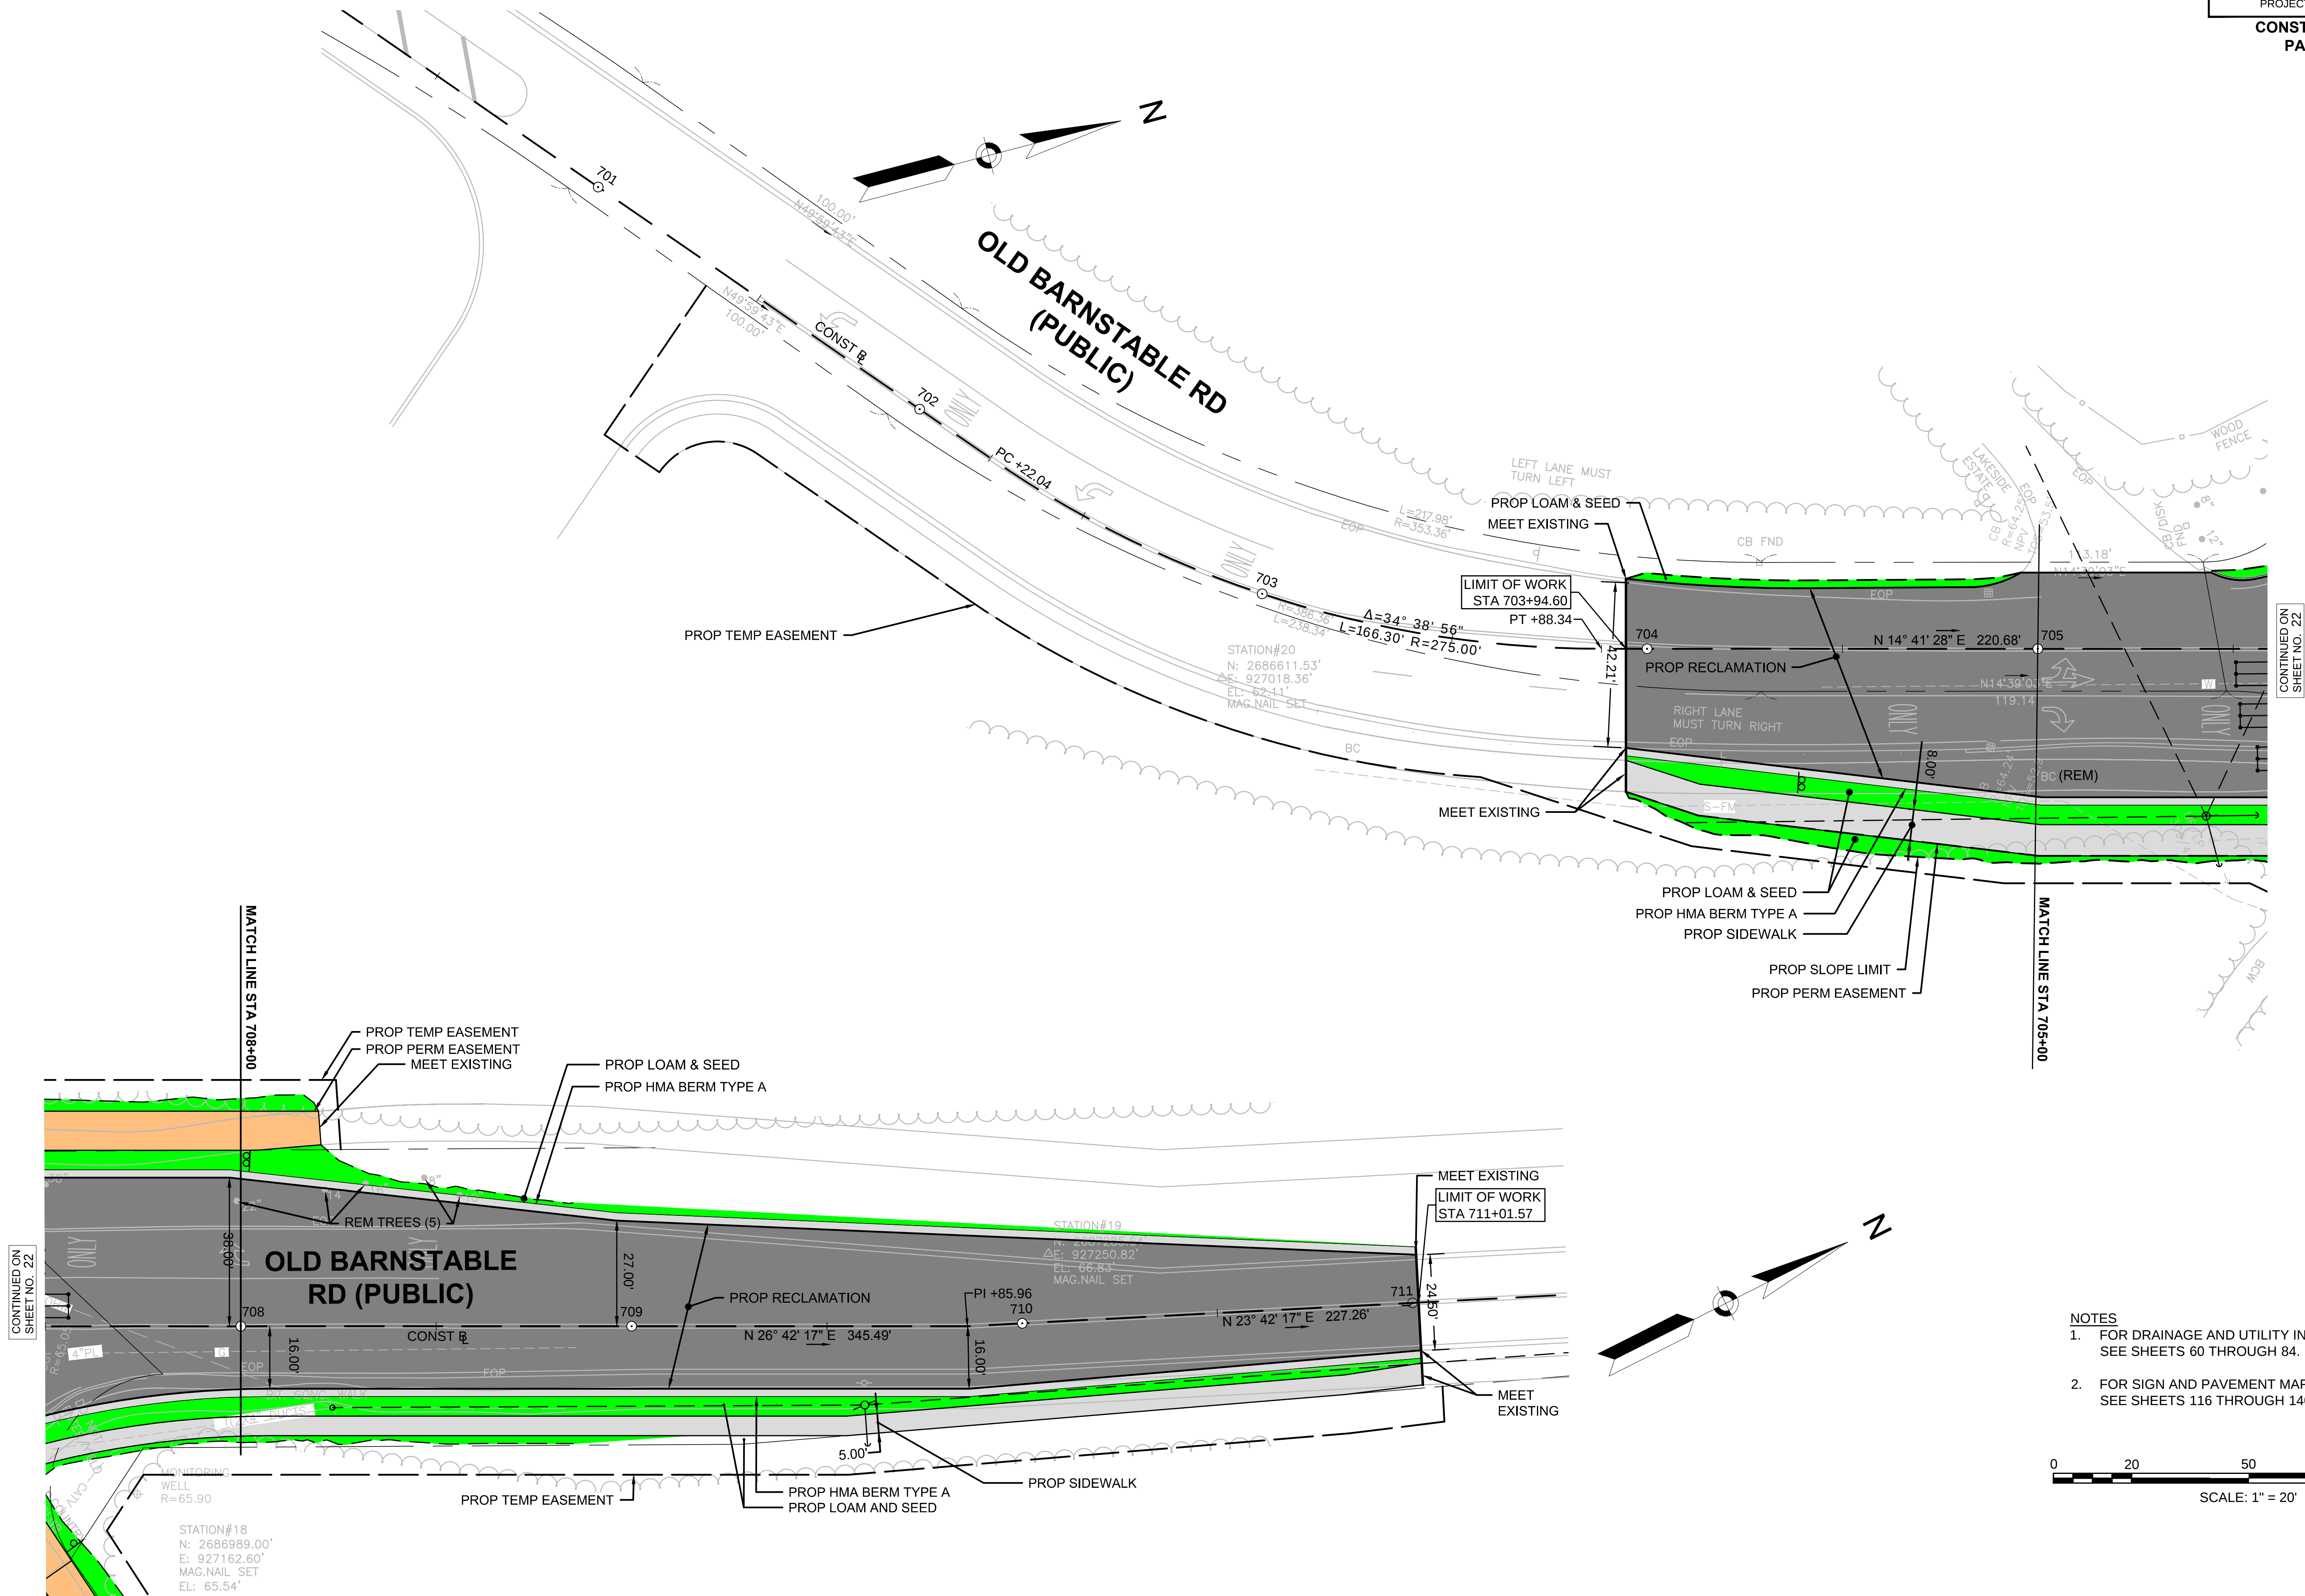

NOTES

- FOR DRAINAGE AND UTILITY INFORMATION, SEE SHEETS 60 THROUGH 84.
- FOR SIGN AND PAVEMENT MARKING PLANS, SEE SHEETS 116 THROUGH 140.

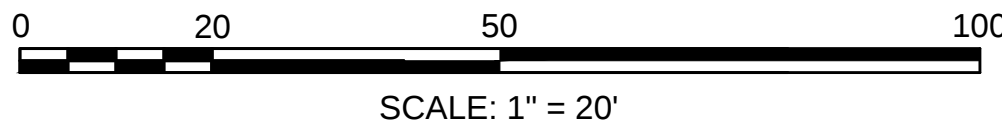

FOR PROFILES:
SEE SHEET NO. ##